


Projekt Nr. 14: Stallanlage 9,42 x 14,50 m


Skandwood · W. Kau · Junkerhohlweg 17a · 24939 Flensburg · Tel. 0461 / 406810 - 0 · Fax 0461 / 406810 - 29

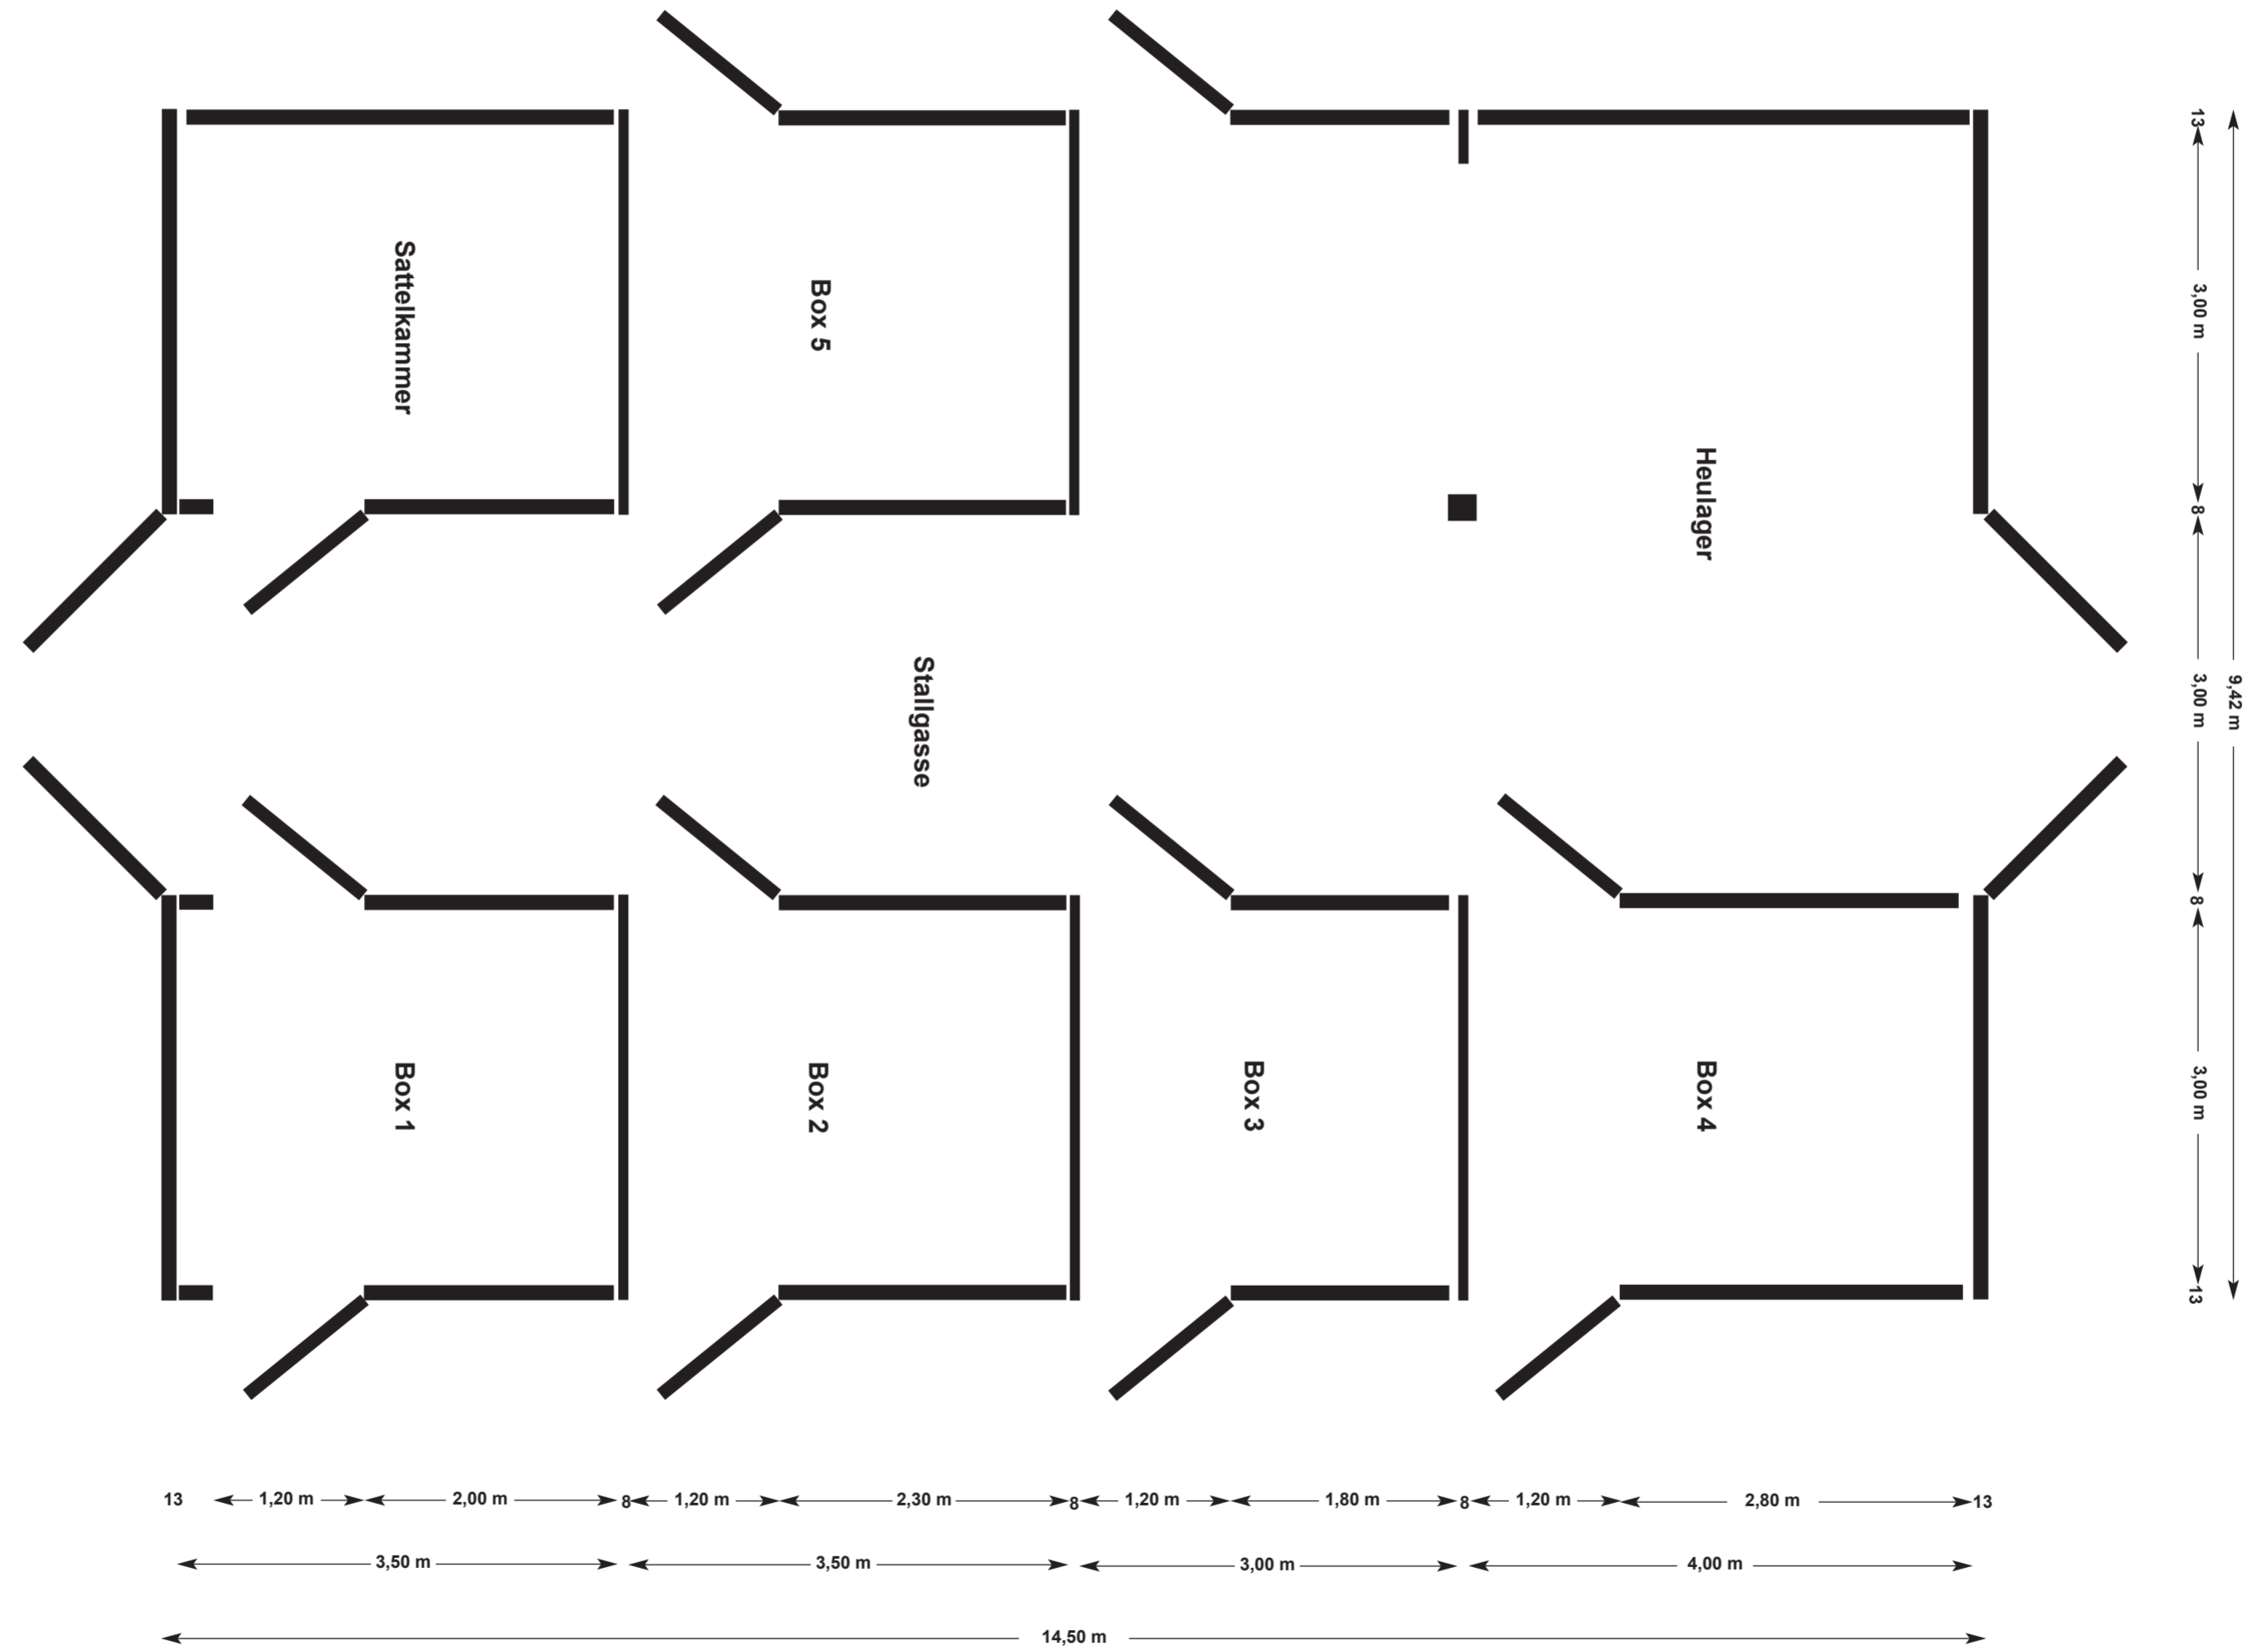


Projekt Nr. 14: Stallanlage 9,42 x 14,50 m

Skandwood · W. Kau · Junkerhohlweg 17a · 24939 Flensburg · Tel. 0461 / 406810 - 0 · Fax 0461 / 406810 - 29

Vorderansicht

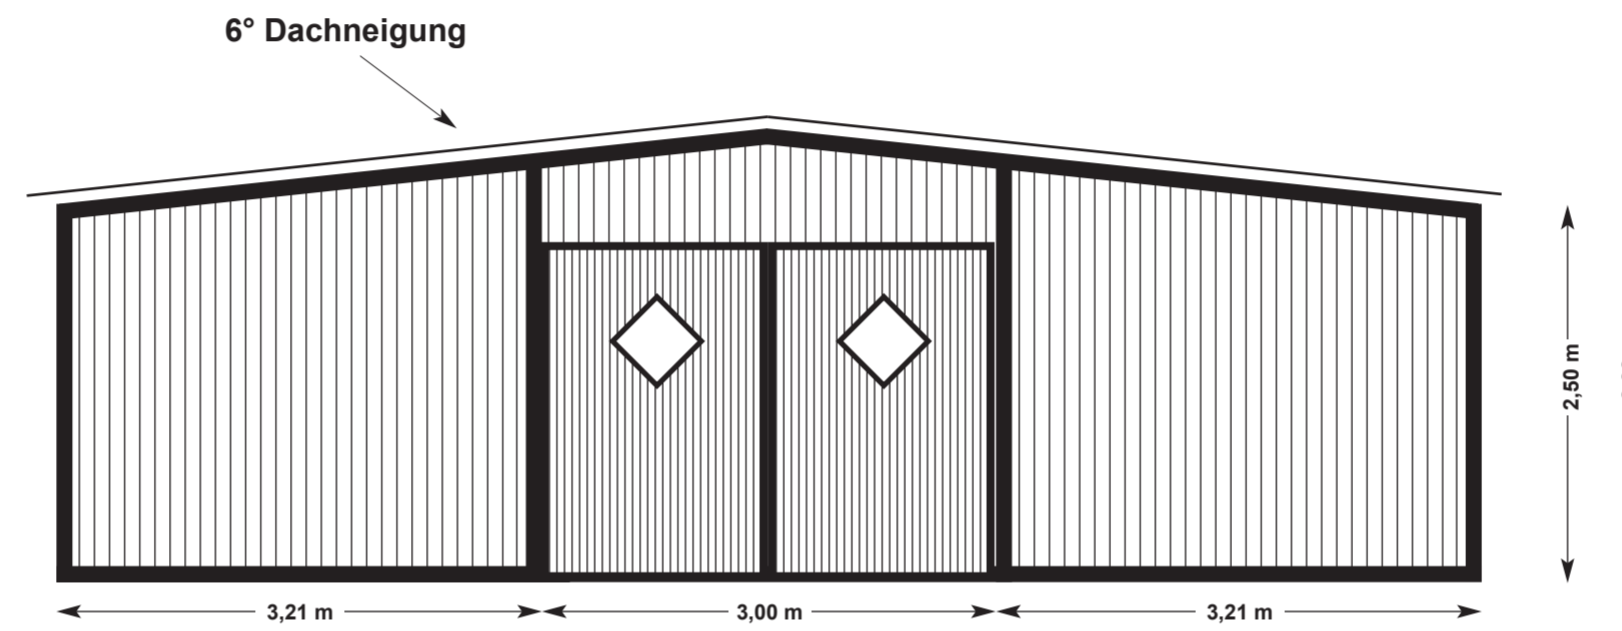

Rückansicht

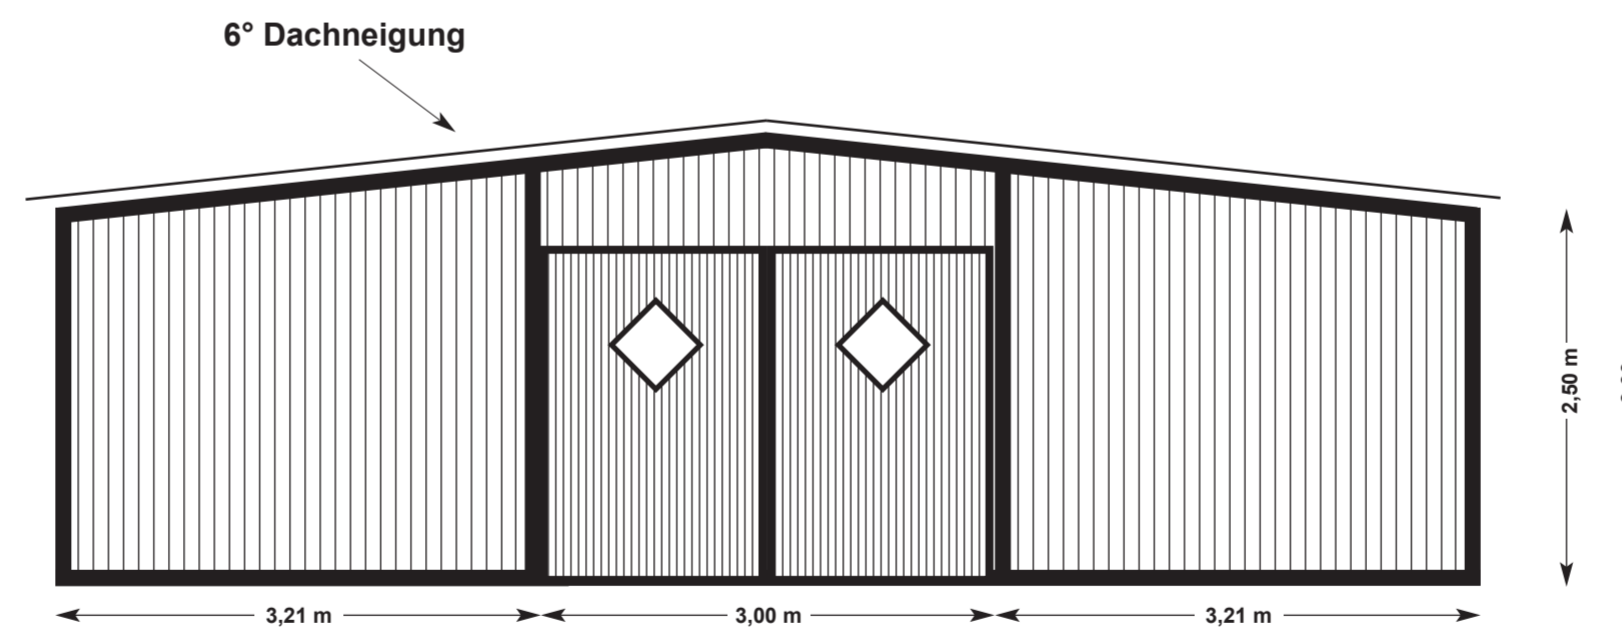

Projekt Nr. 14: Stallanlage 9,42 x 14,50 m

Skandwood · W. Kau · Junkerhohlweg 17a · 24939 Flensburg · Tel. 0461 / 406810 - 0 · Fax 0461 / 406810 - 29

