


Projekt Nr. 15: Stallanlage 9,42 x 10,92 m


Skandwood · W. Kau · Junkerhohlweg 17a · 24939 Flensburg · Tel. 0461 / 406810 - 0 · Fax 0461 / 406810 - 29

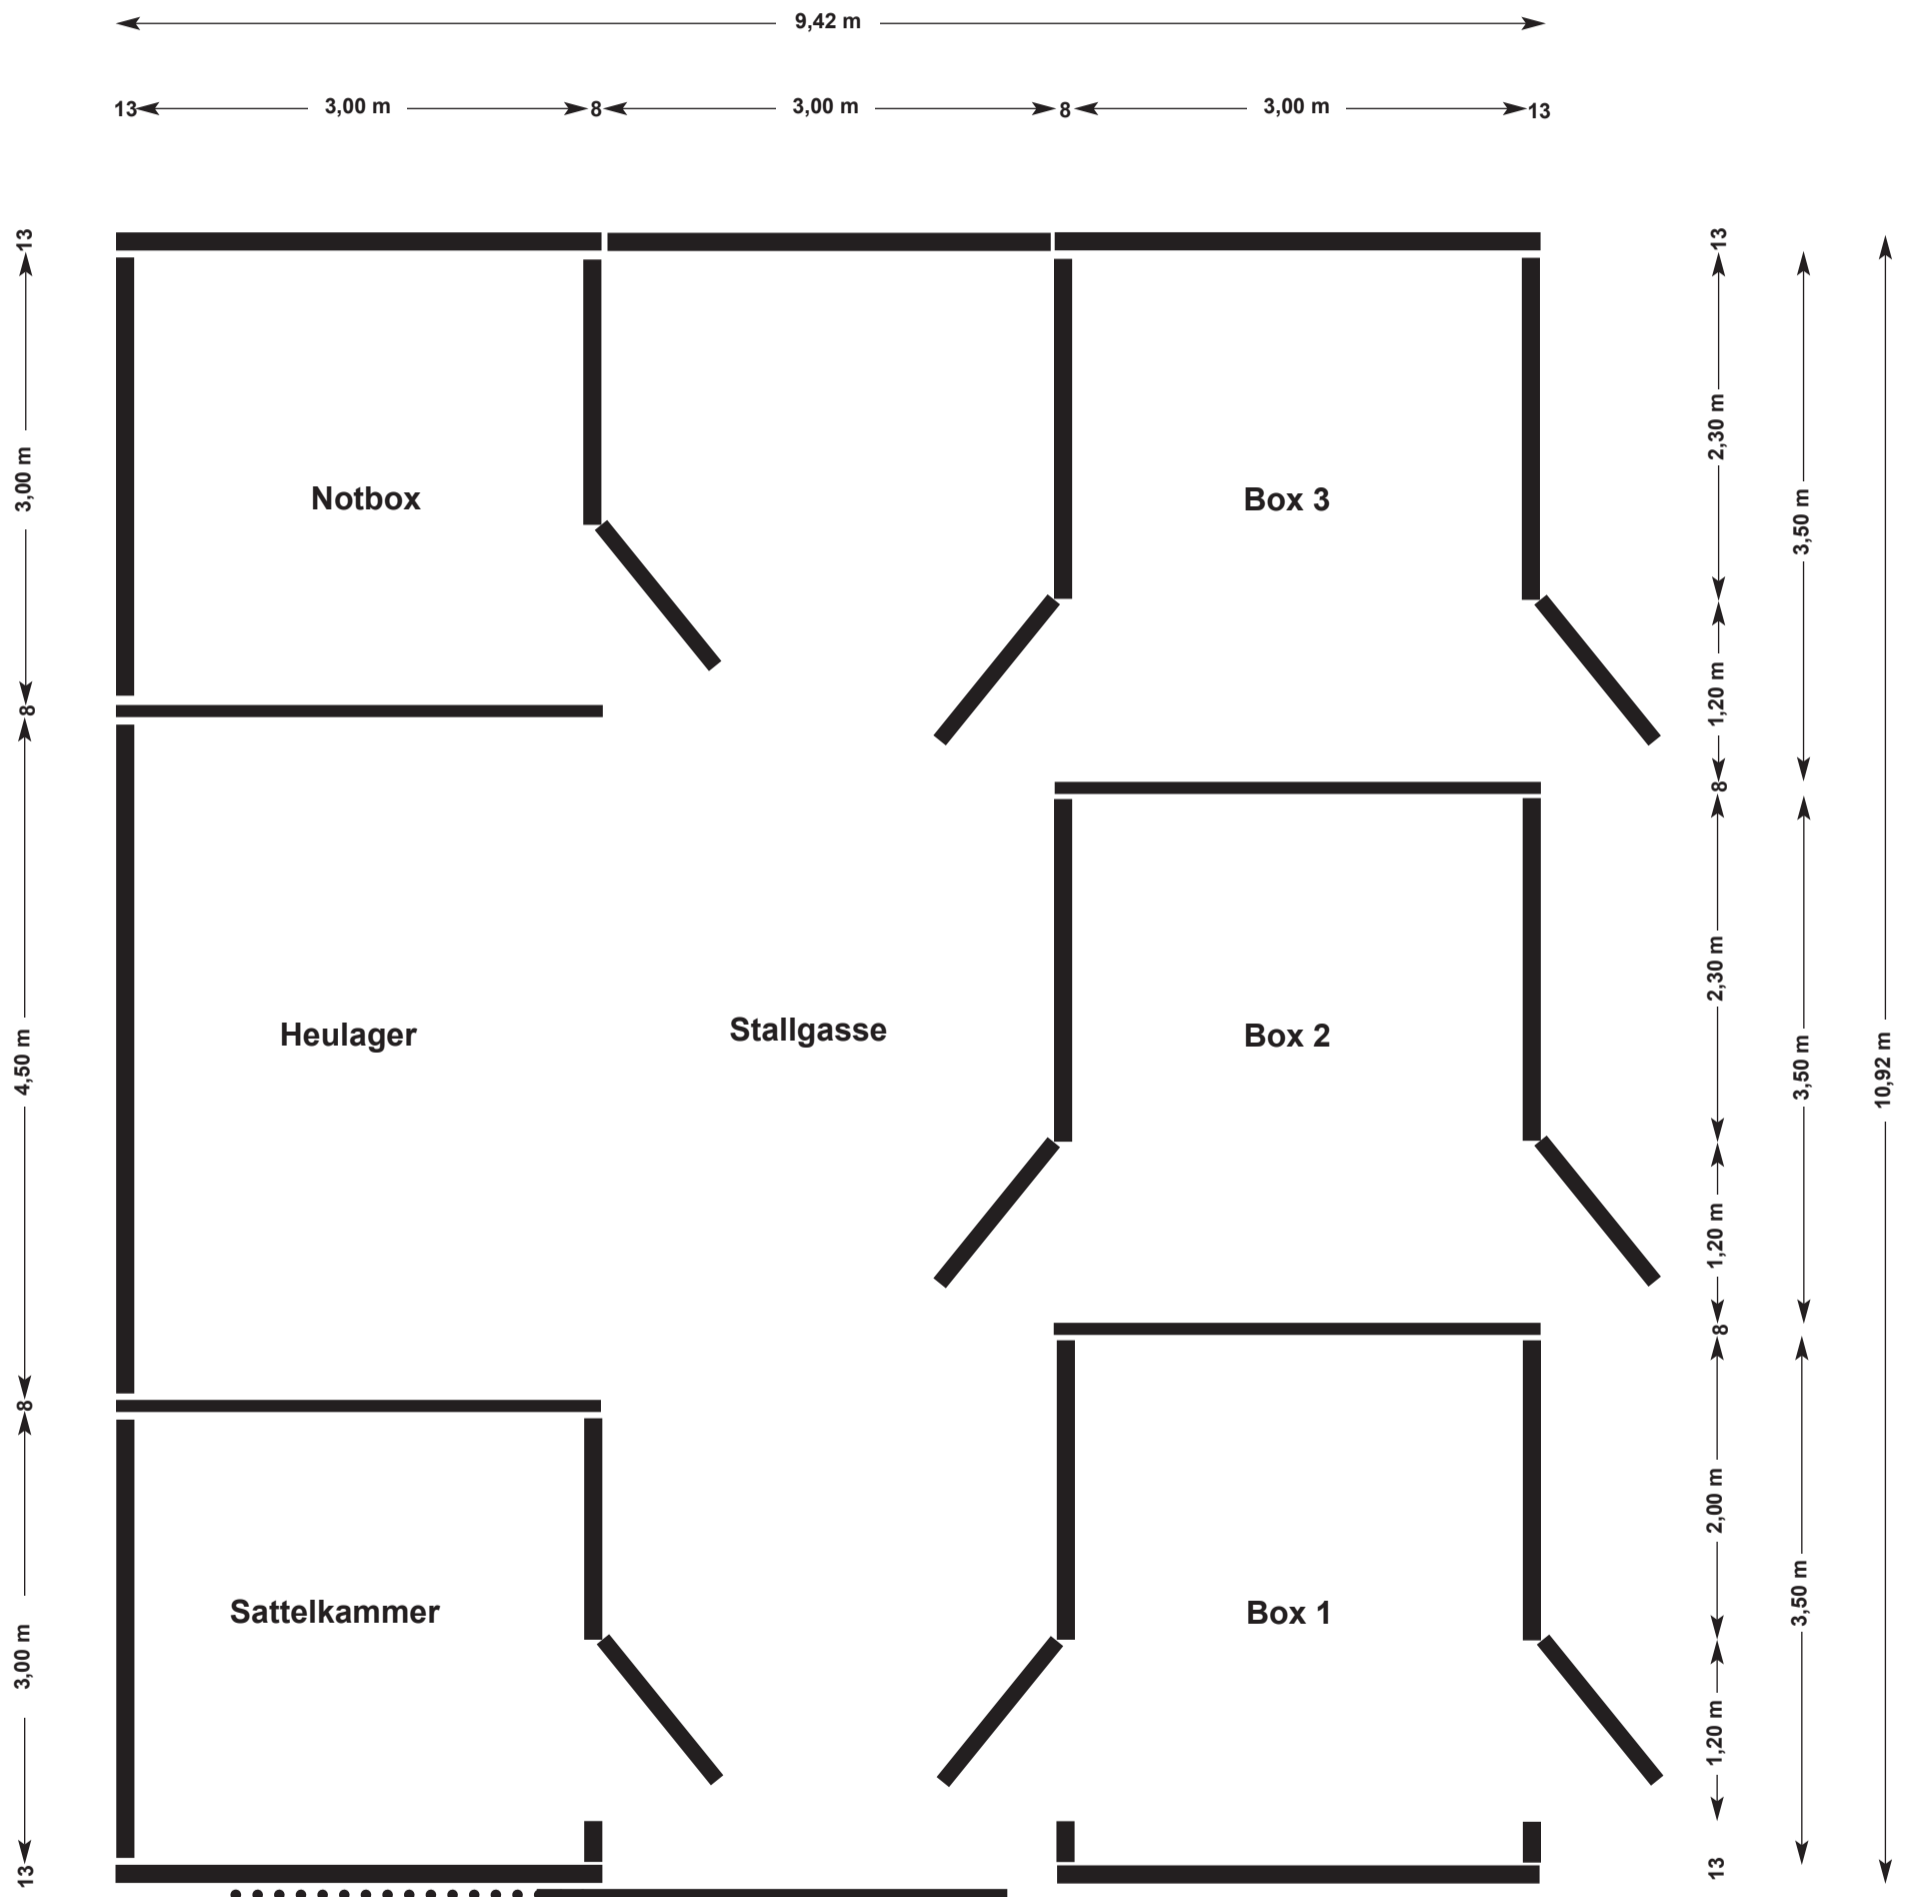


Projekt Nr. 15: Stallanlage 9,42 x 10,92 m

Skandwood · W. Kau · Junkerhohlweg 17a · 24939 Flensburg · Tel. 0461 / 406810 - 0 · Fax 0461 / 406810 - 29

Vorderansicht

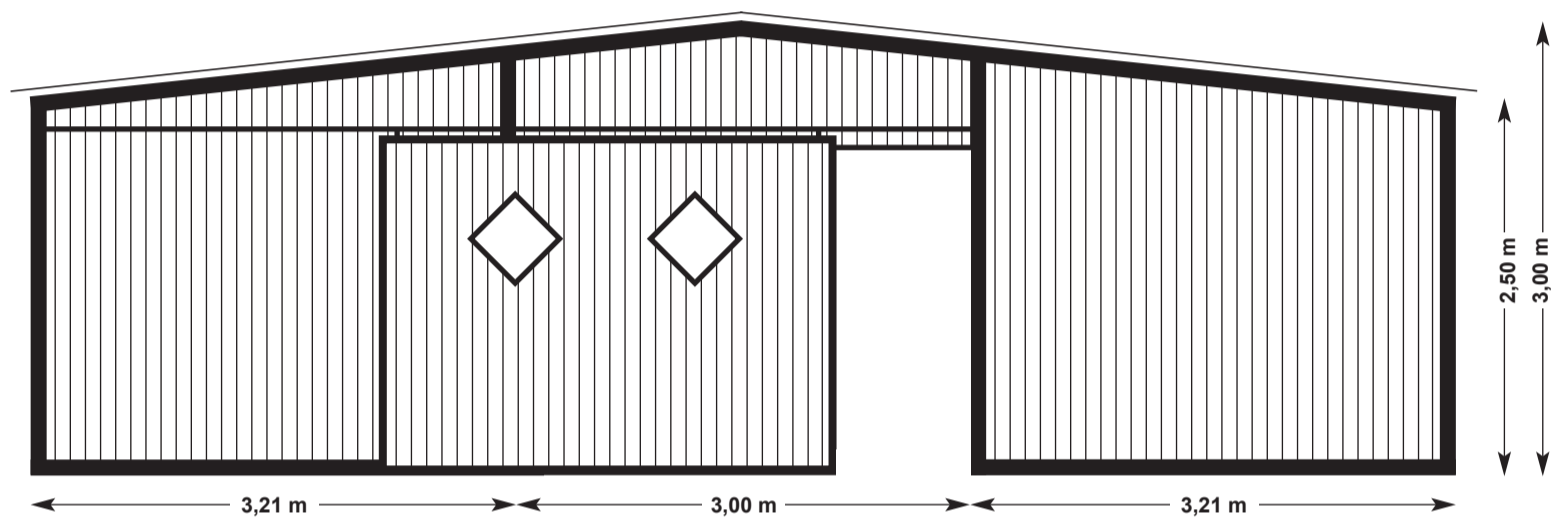


Rückansicht

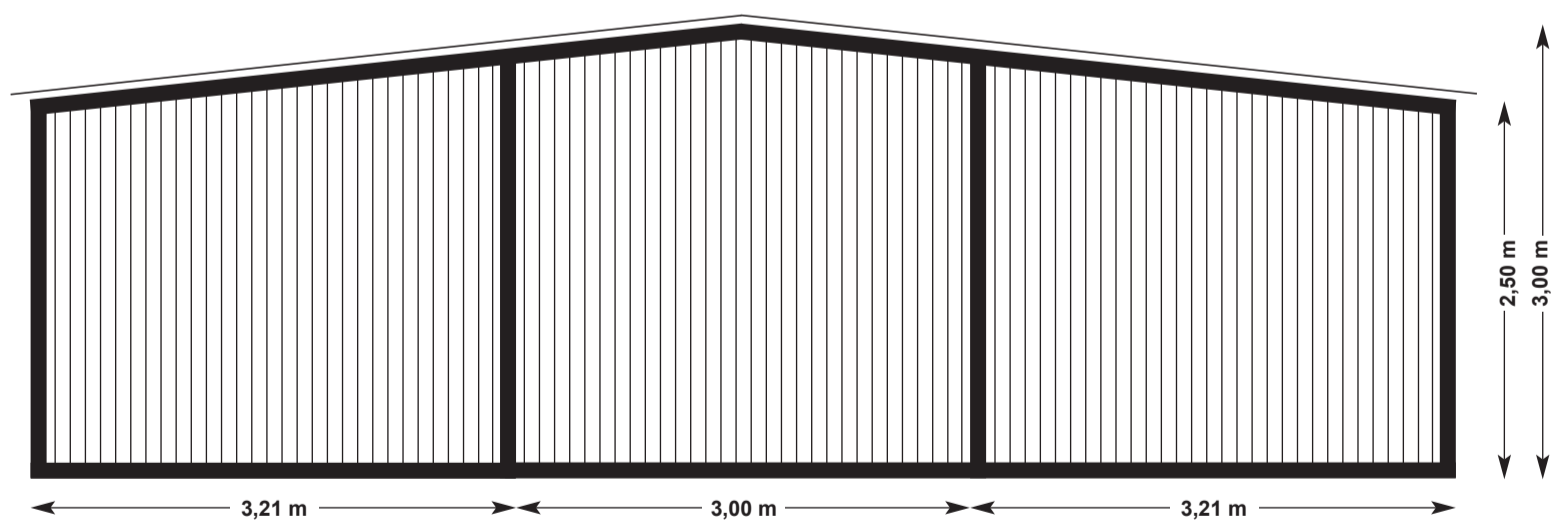

Projekt Nr. 15: Stallanlage 9,42 x 10,92 m

Skandwood · W. Kau · Junkerhohlweg 17a · 24939 Flensburg · Tel. 0461 / 406810 - 0 · Fax 0461 / 406810 - 29

Seitenansicht links

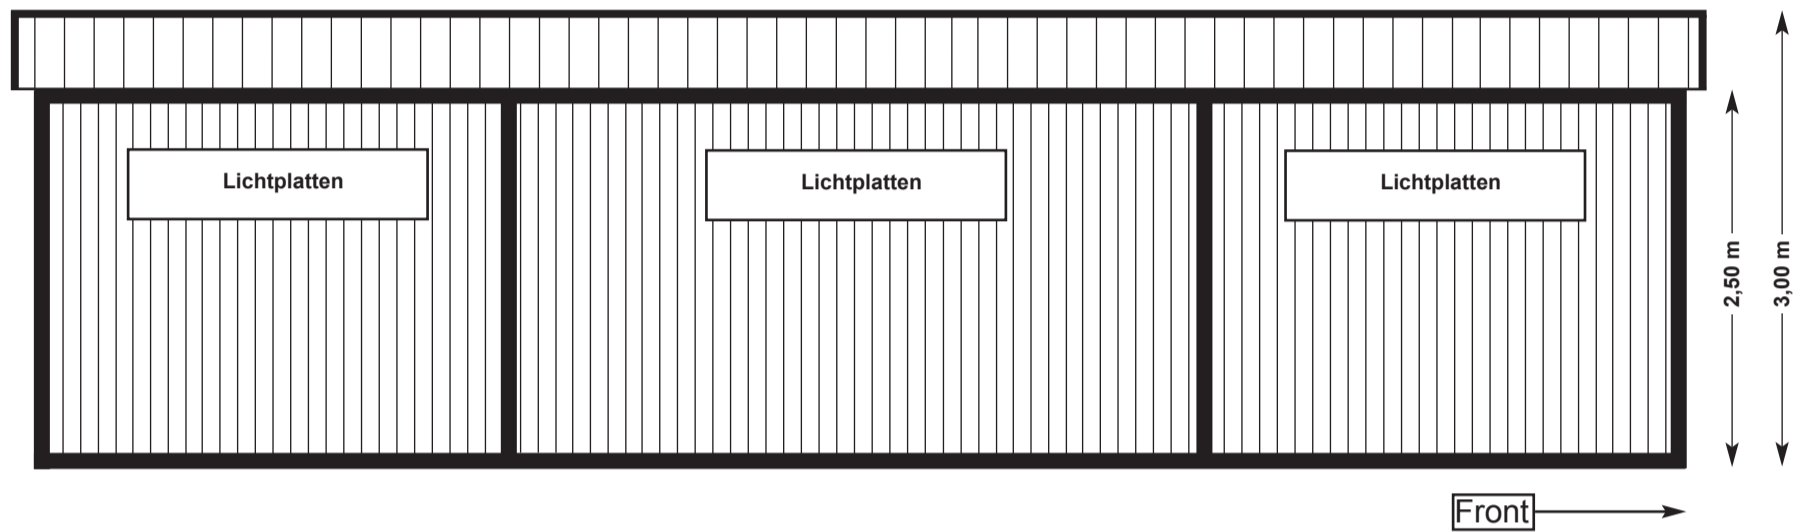

Seitenansicht rechts

