


Projekt Nr. 19: Stallanlage 6,26 m x 12,00 m

Skandwood · W. Kau · Junkerhohlweg 17a · 24939 Flensburg · Tel. 0461 / 406810 - 0 · Fax 0461 / 406810 - 29

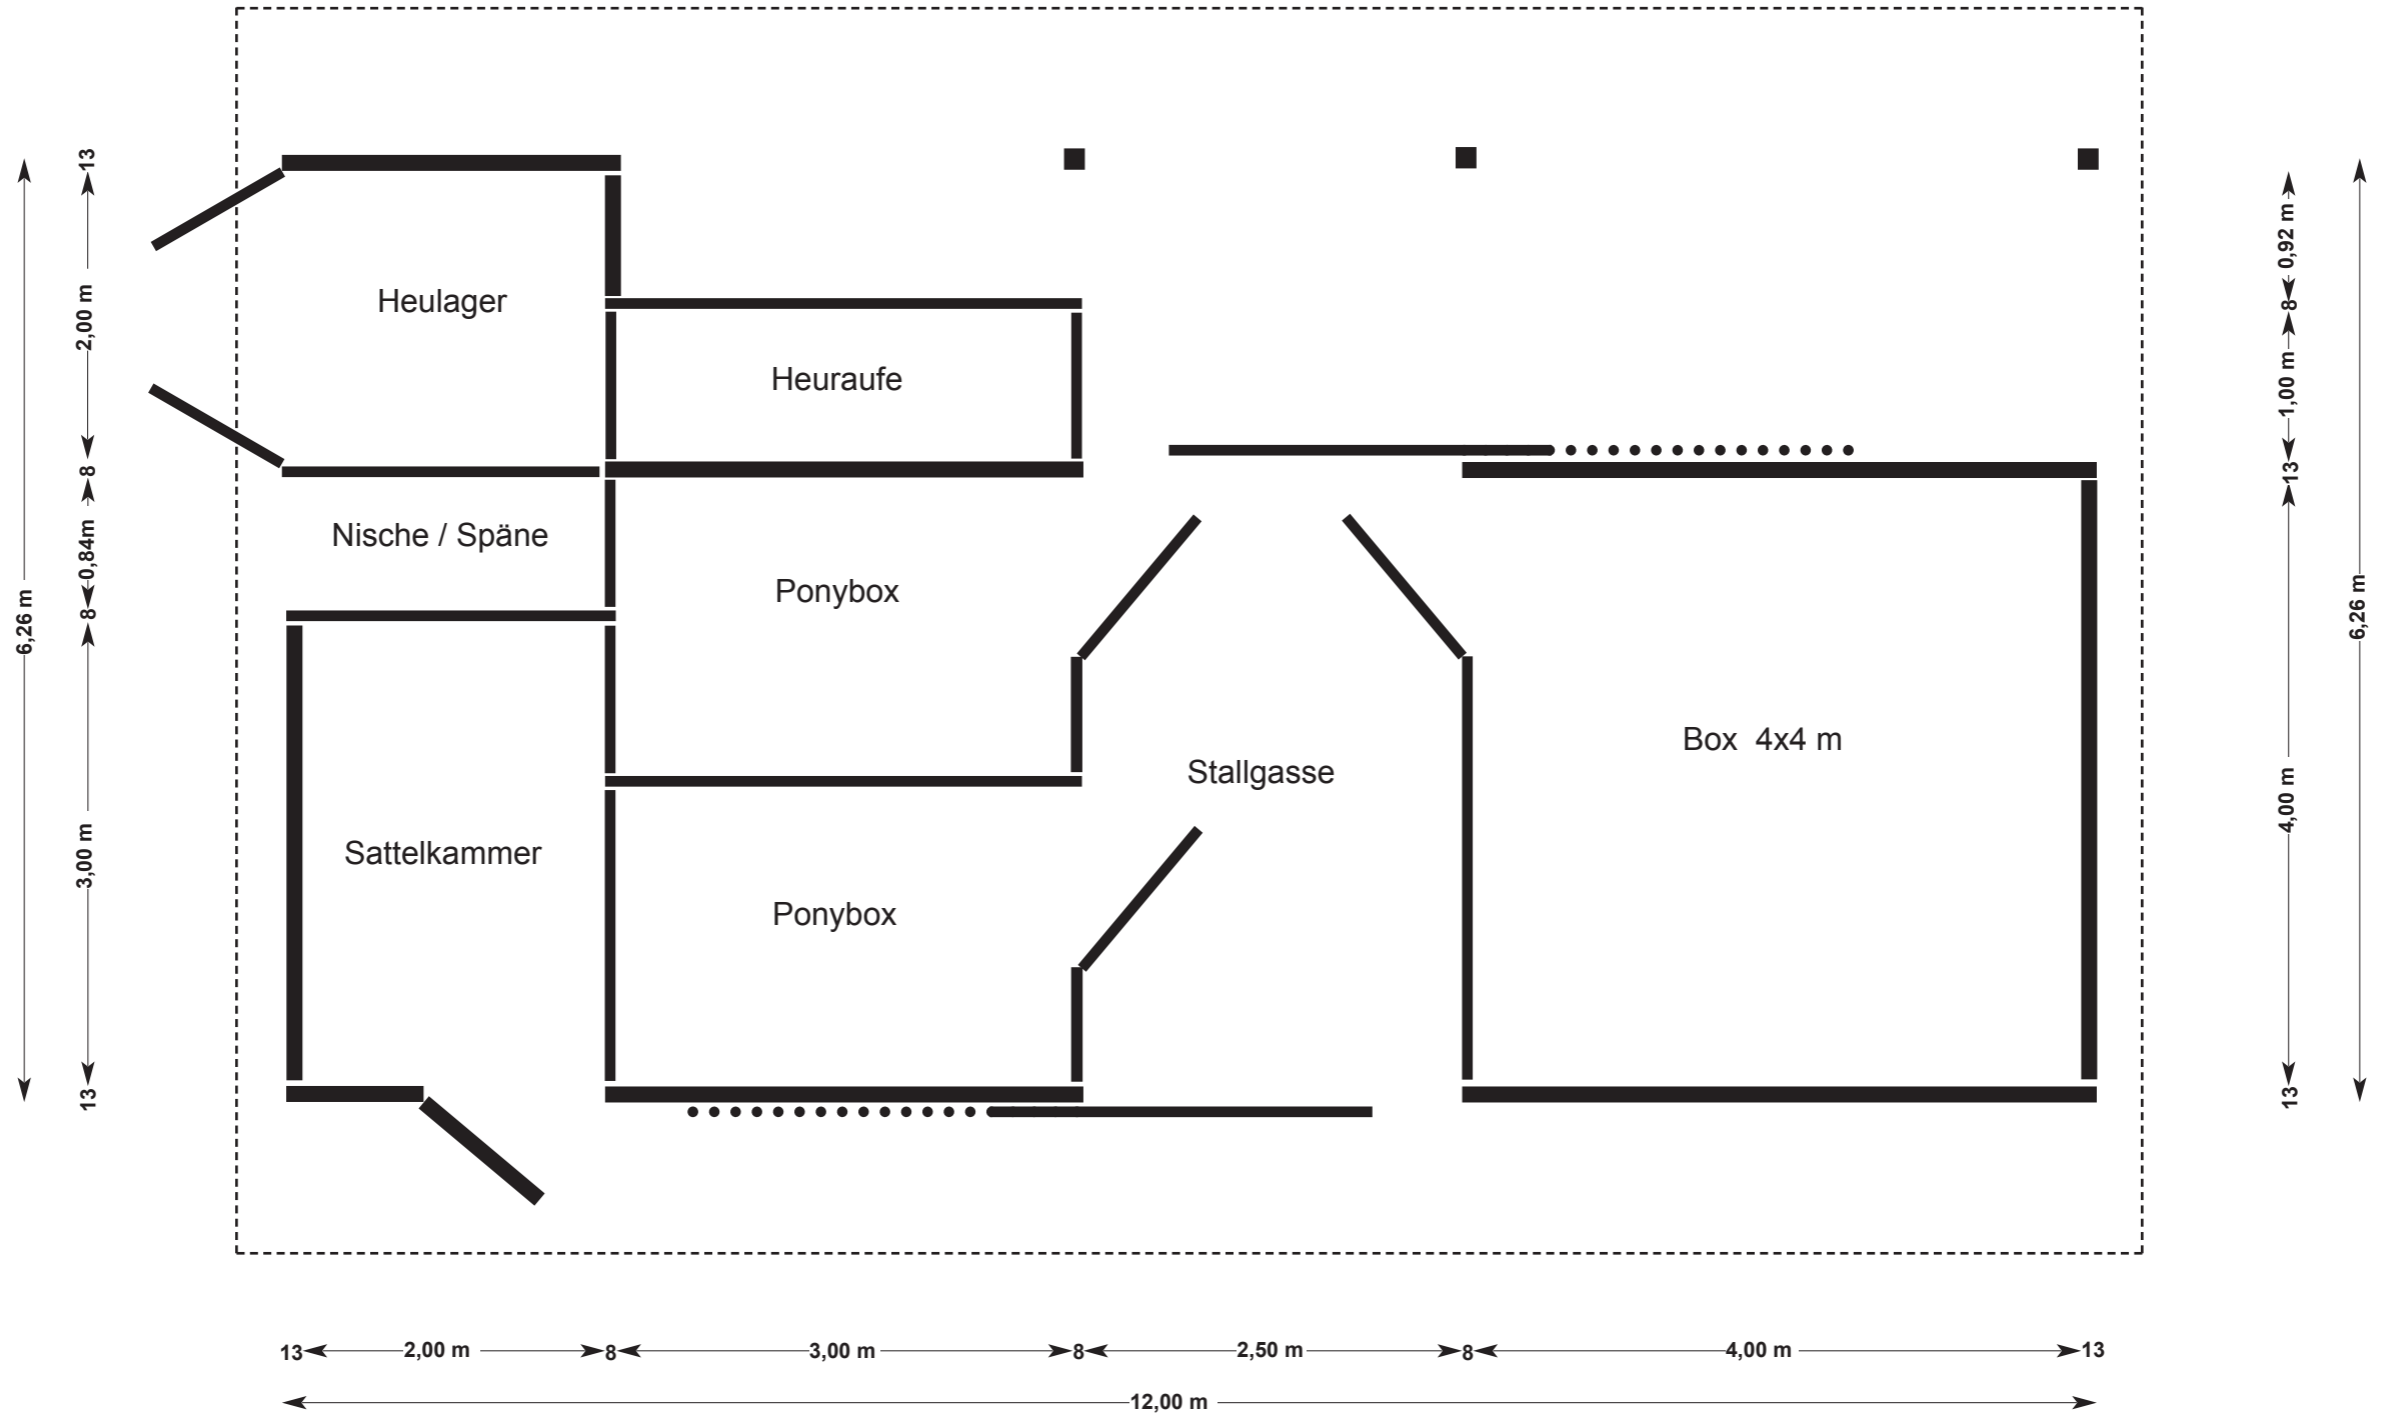

Projekt Nr. 19: Stallanlage 6,26 m x 12,00 m

Skandwood · W. Kau · Junkerhohlweg 17a · 24939 Flensburg · Tel. 0461 / 406810 - 0 · Fax 0461 / 406810 - 29

