


Projekt Nr. 22: Stallanlage 12,42 m x 16,58 m


Skandwood · W. Kau · Junkerholweg 17a · 24939 Flensburg · Tel. 0461 / 406810 - 0 · Fax 0461 / 406810 - 29

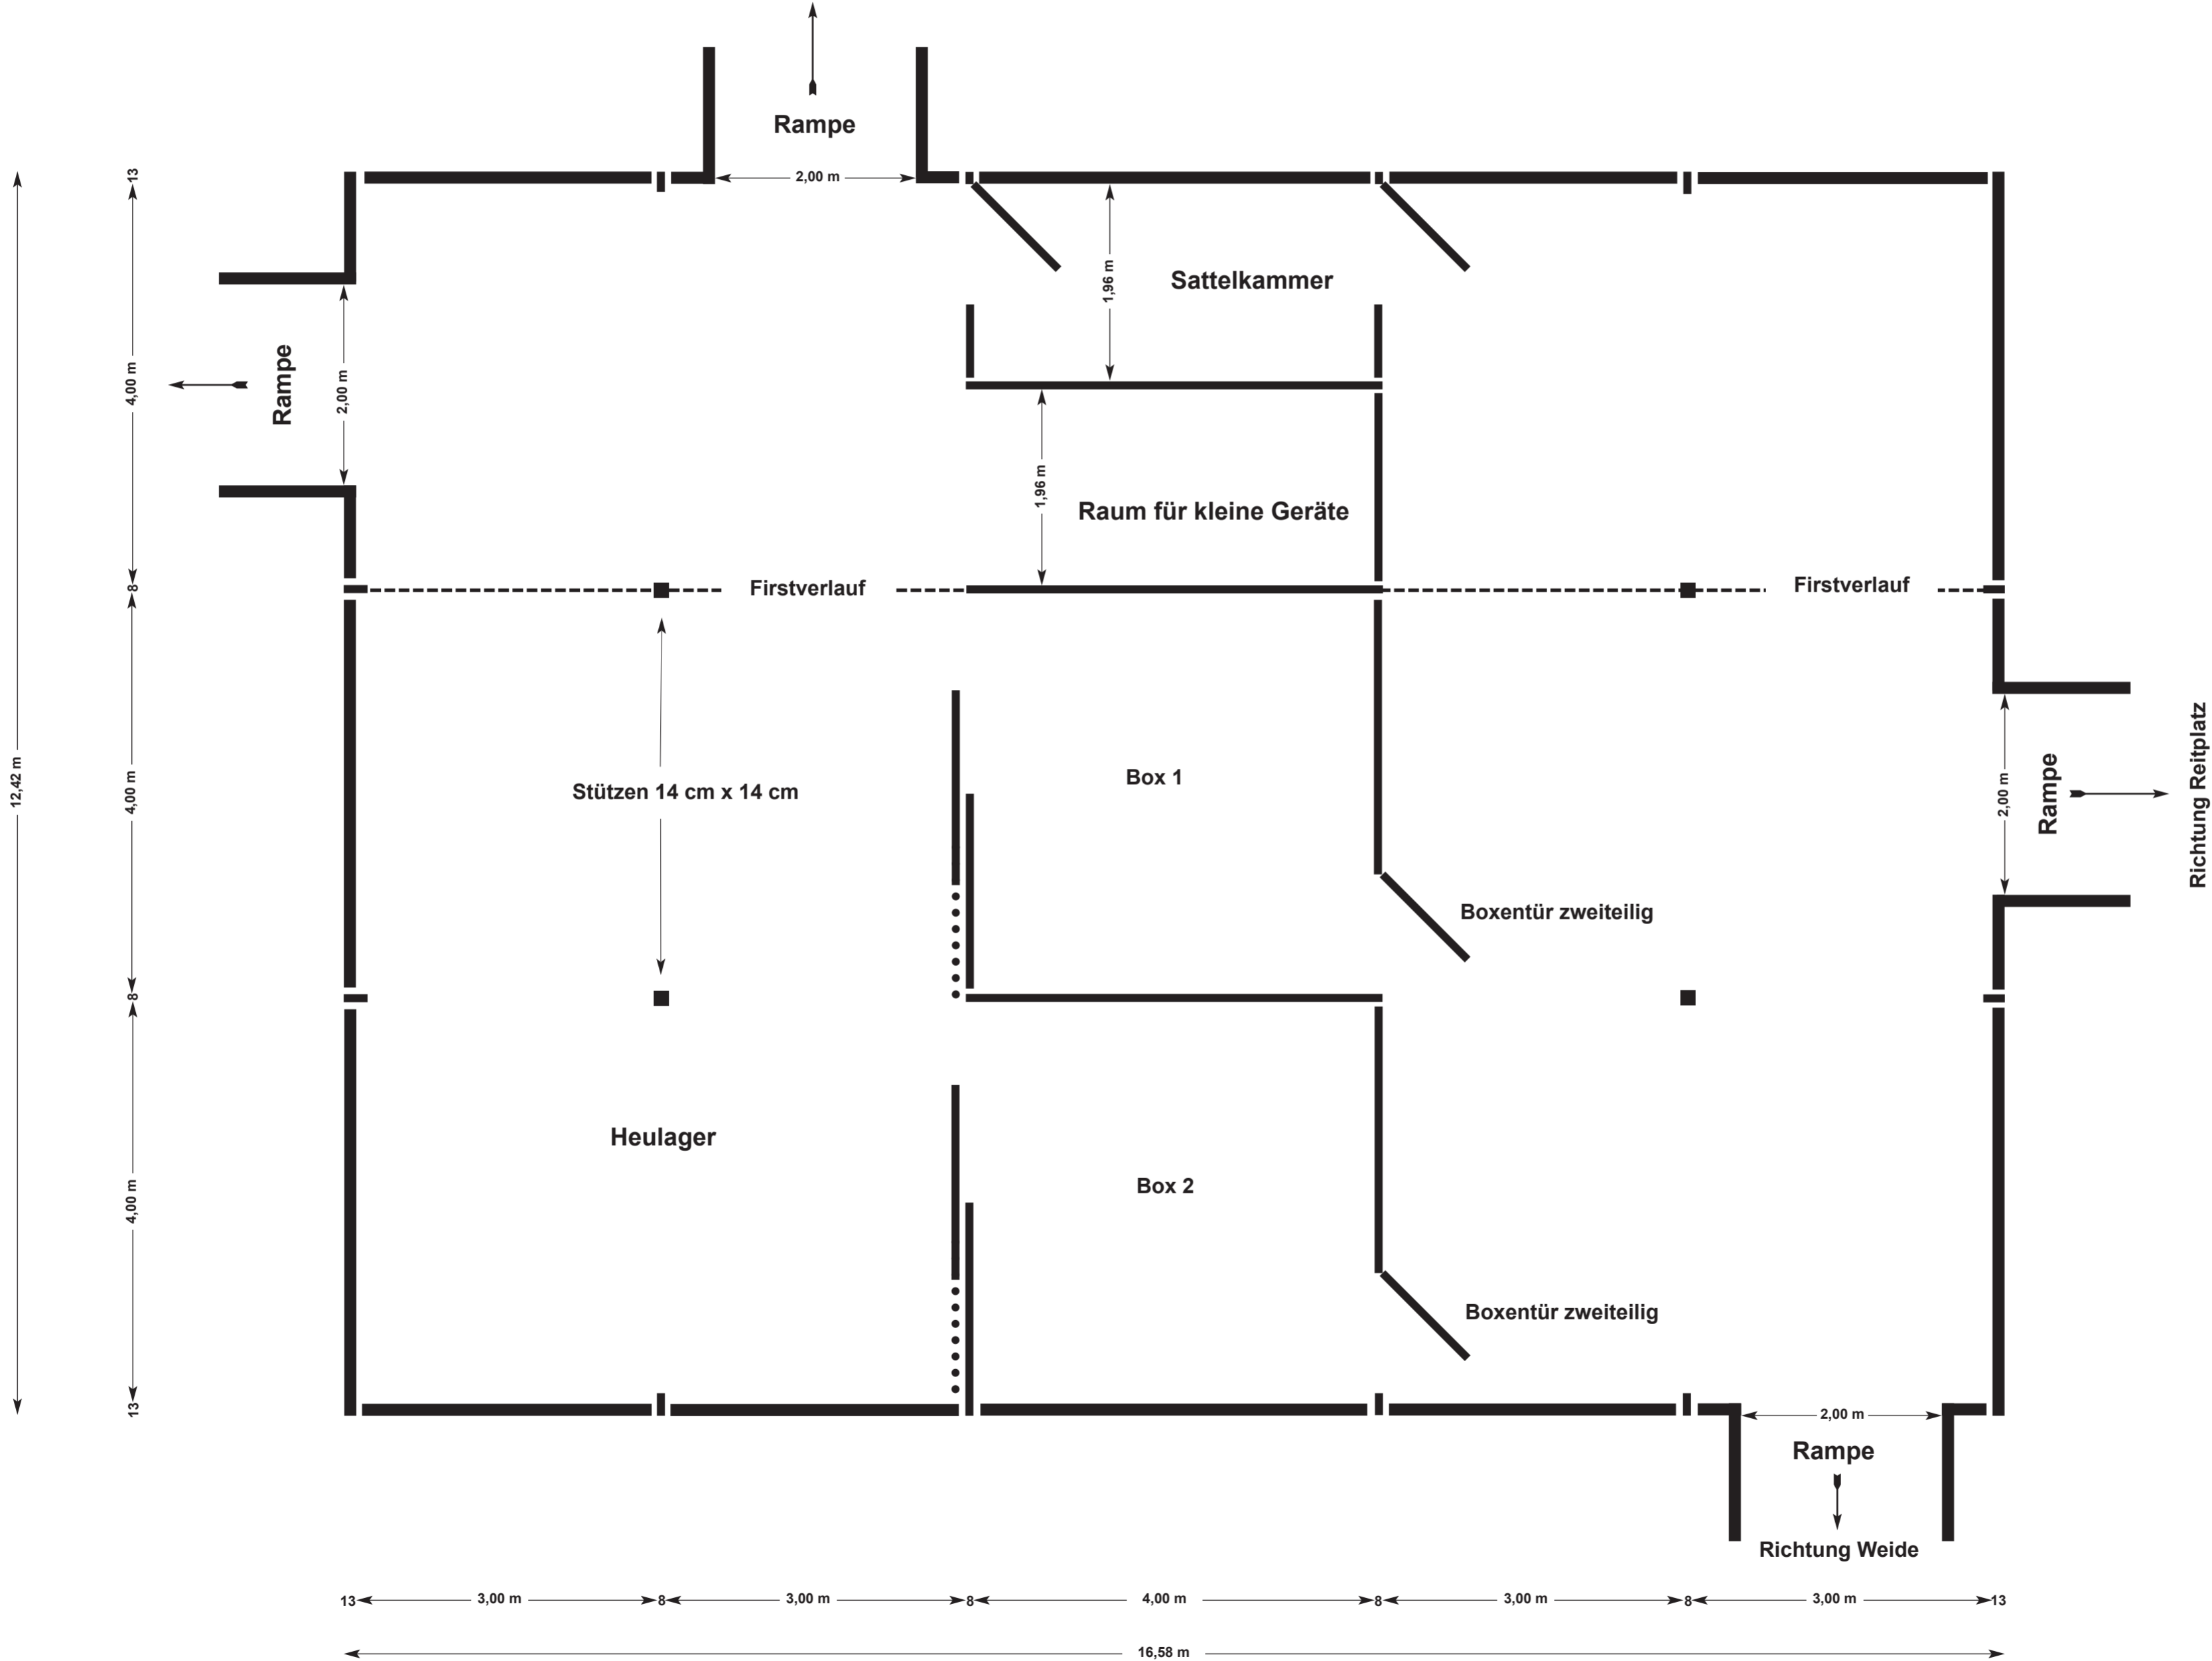


Projekt Nr. 22: Stallanlage 12,42 m x 16,58 m

Skandwood · W. Kau · Junkerholweg 17a · 24939 Flensburg · Tel. 0461 / 406810 - 0 · Fax 0461 / 406810 - 29

Vorderansicht

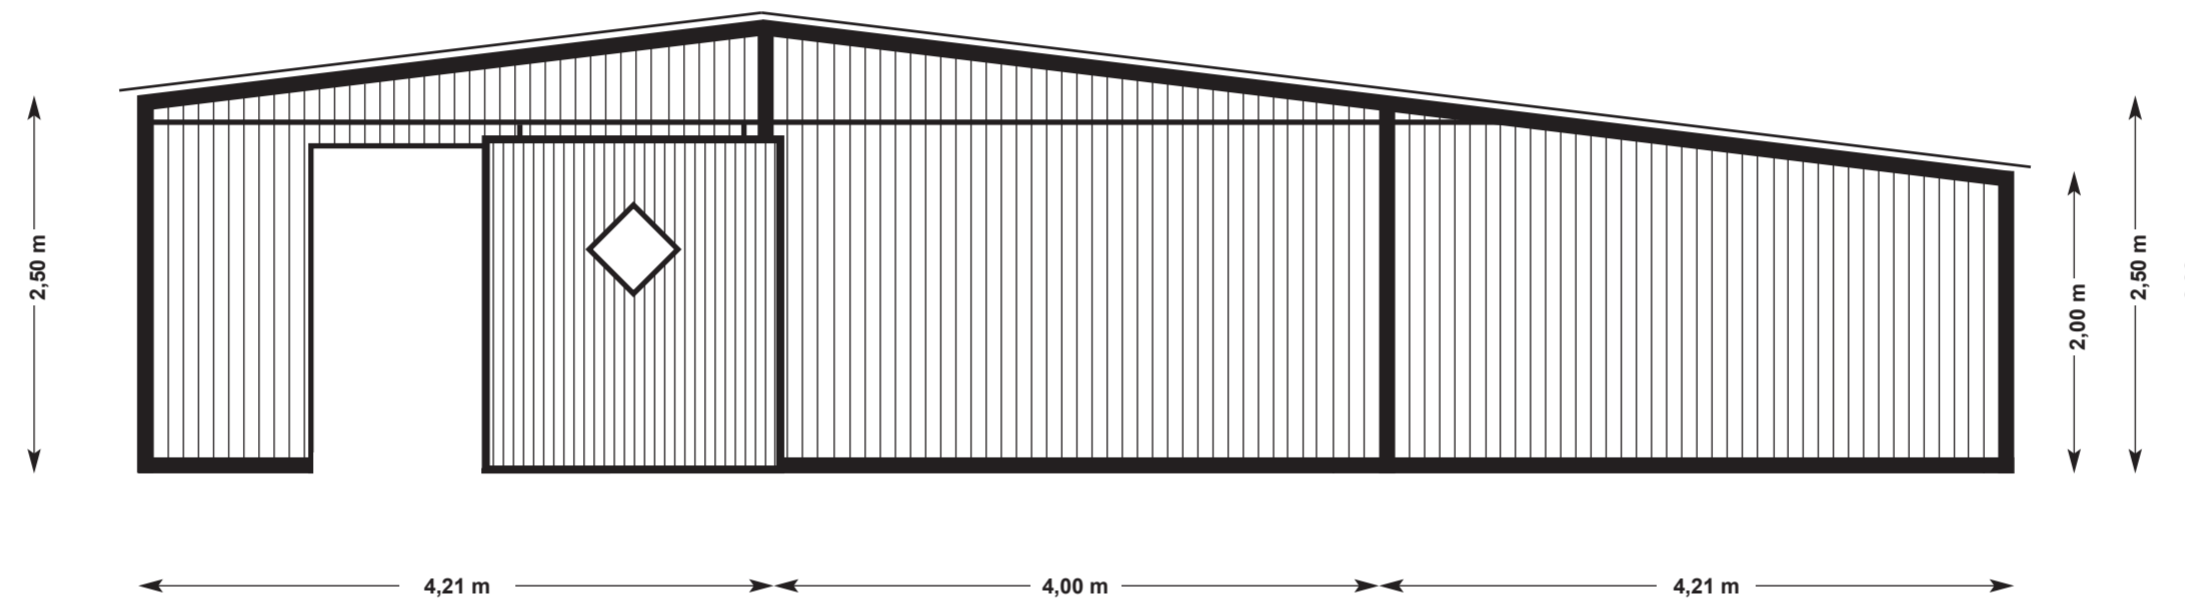


Rückansicht

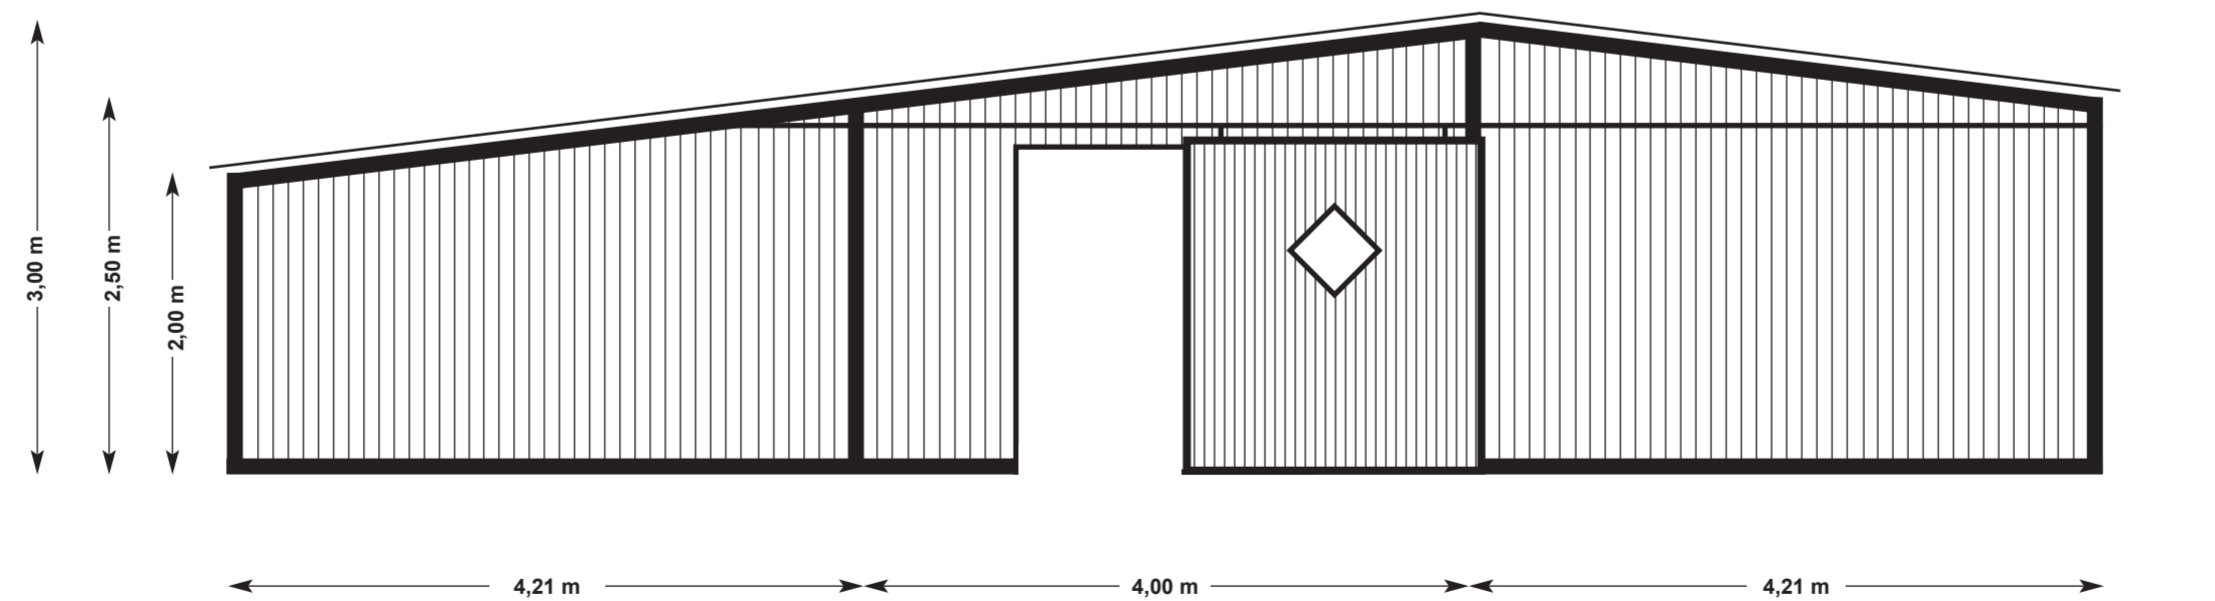

Projekt Nr. 22: Stallanlage 12,42 m x 16,58 m

Skandwood · W. Kau · Junkerholweg 17a · 24939 Flensburg · Tel. 0461 / 406810 - 0 · Fax 0461 / 406810 - 29

Seitenansicht links

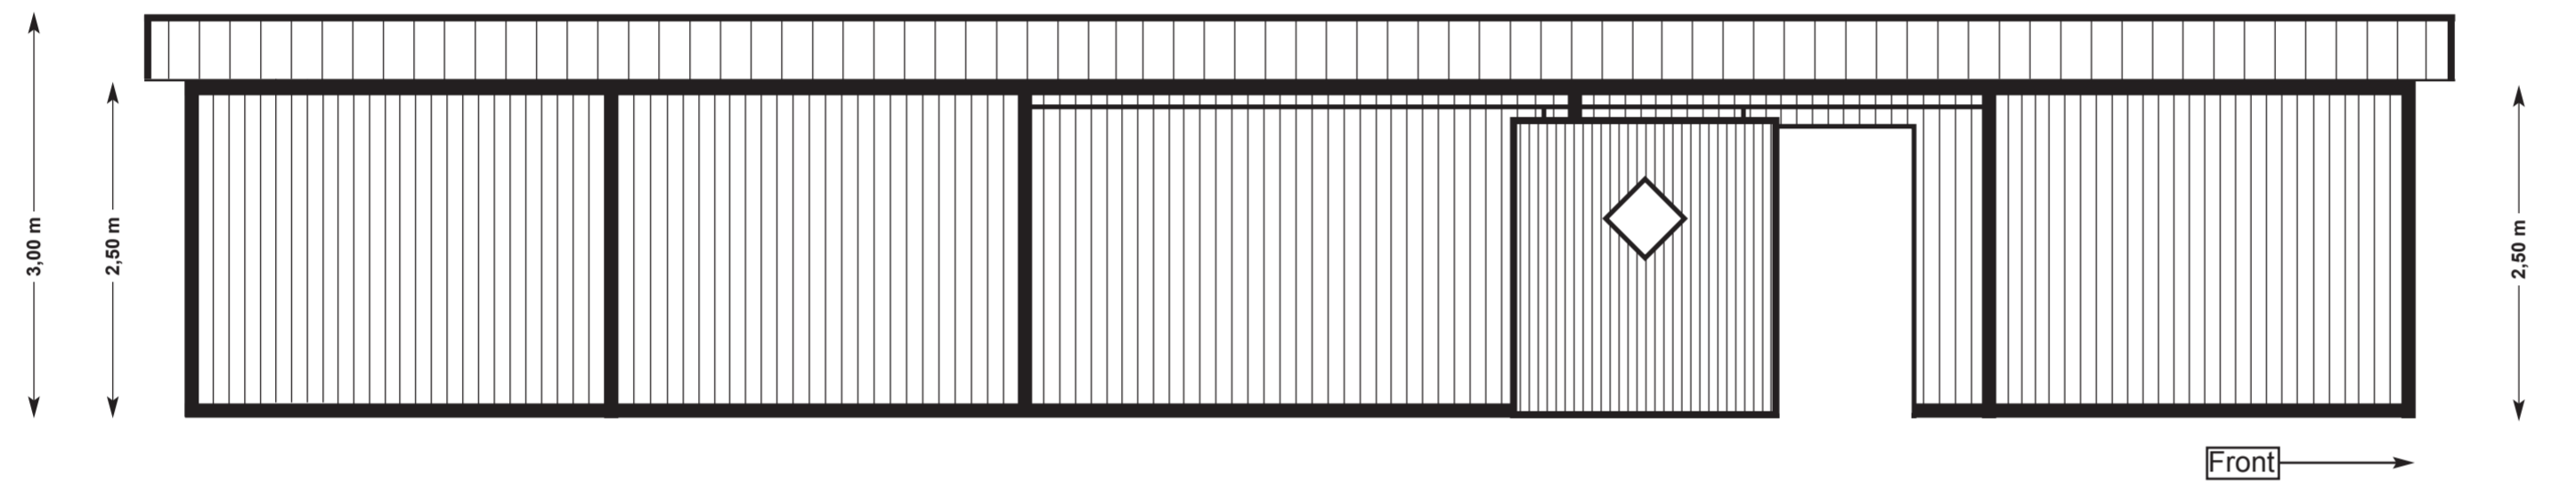

Seitenansicht rechts

