


Projekt Nr. 27: Stallanlage 11,28 x 14,78 m


Skandwood · W. Kau · Junkerhohlweg 17a · 24939 Flensburg · Tel. 0461 / 406810 - 0 · Fax 0461 / 406810 - 29

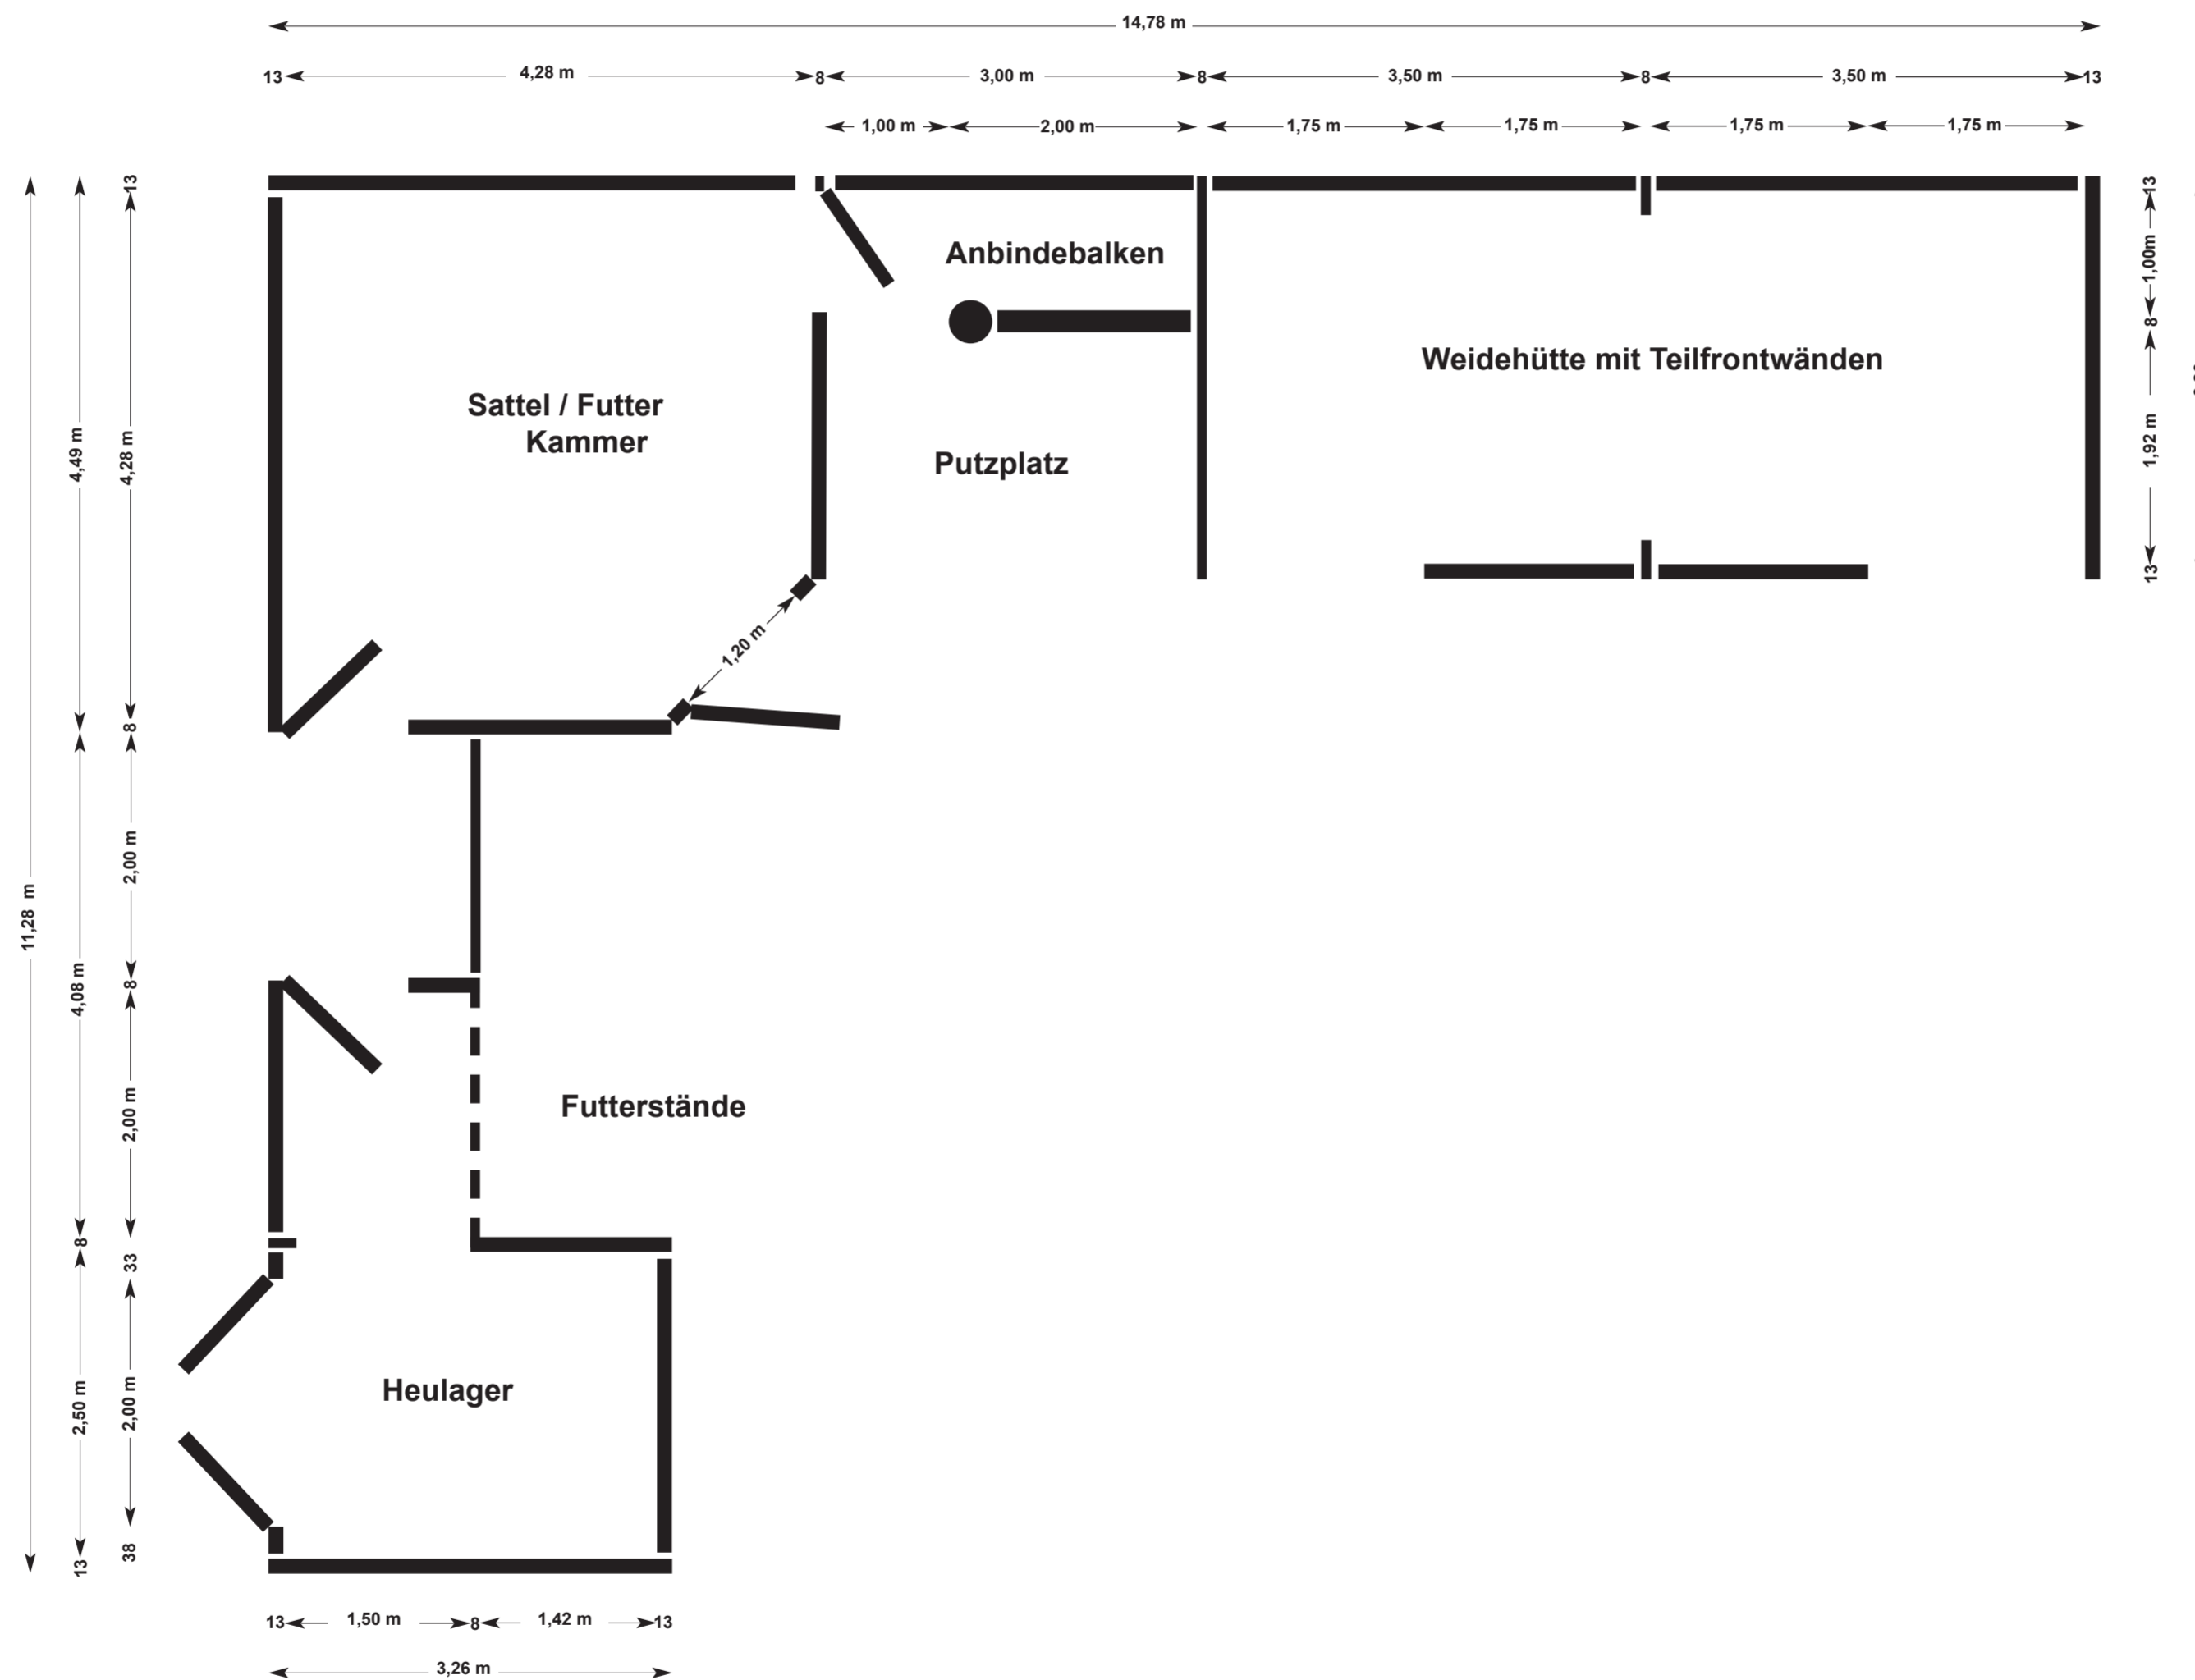


Projekt Nr. 27: Stallanlage 11,28 x 14,78 m

Skandwood · W. Kau · Junkerhohlweg 17a · 24939 Flensburg · Tel. 0461 / 406810 - 0 · Fax 0461 / 406810 - 29

Frontansicht rechts

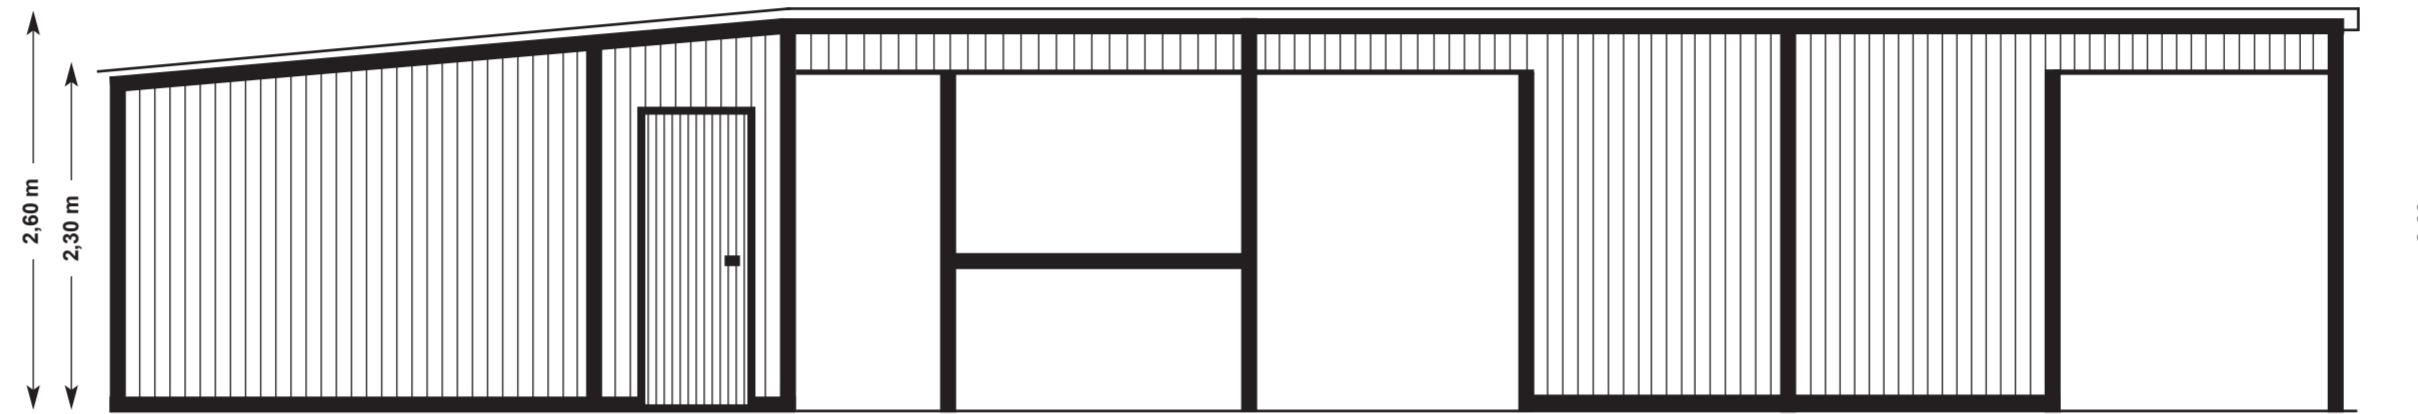


Frontansicht links

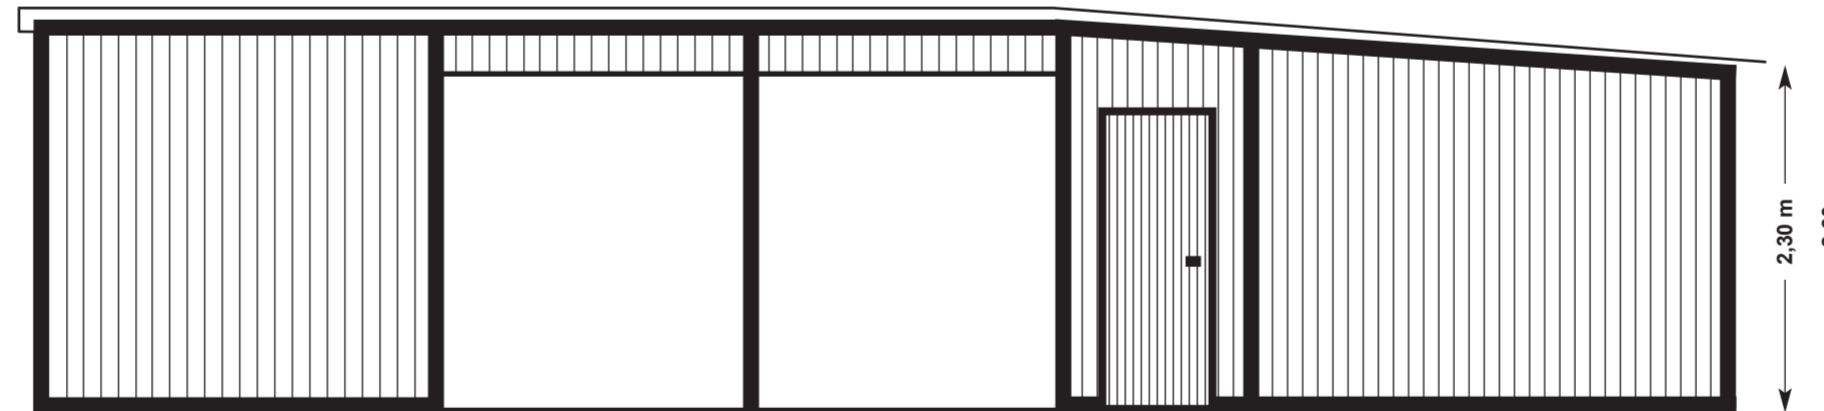

Projekt Nr. 27: Stallanlage 11,28 x 14,78 m

Skandwood · W. Kau · Junkerhohlweg 17a · 24939 Flensburg · Tel. 0461 / 406810 - 0 · Fax 0461 / 406810 - 29

Rückansicht links

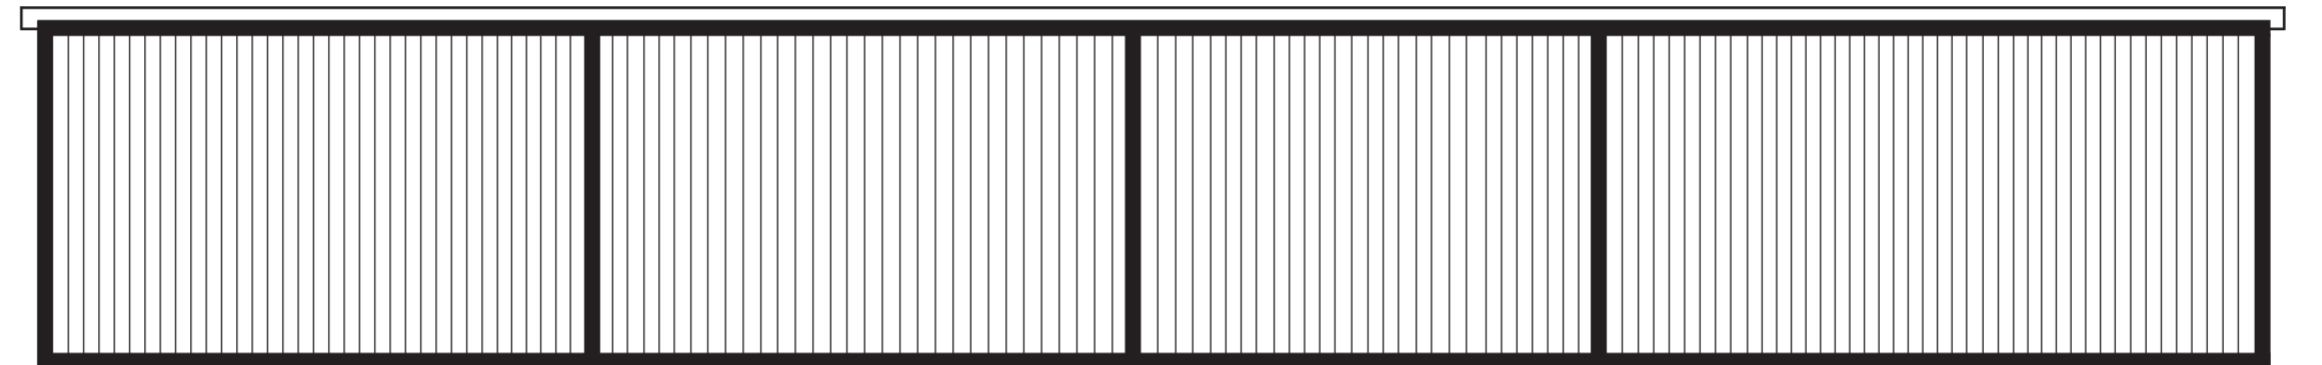

Rückansicht rechts

