


Projekt Nr. 28: Stallanlage 12,42 m x 18,66 m


Skandwood · W. Kau · Junkerhohlweg 17a · 24939 Flensburg · Tel. 0461 / 40 68 10 - 0 · Fax 0461 / 40 68 10 - 29

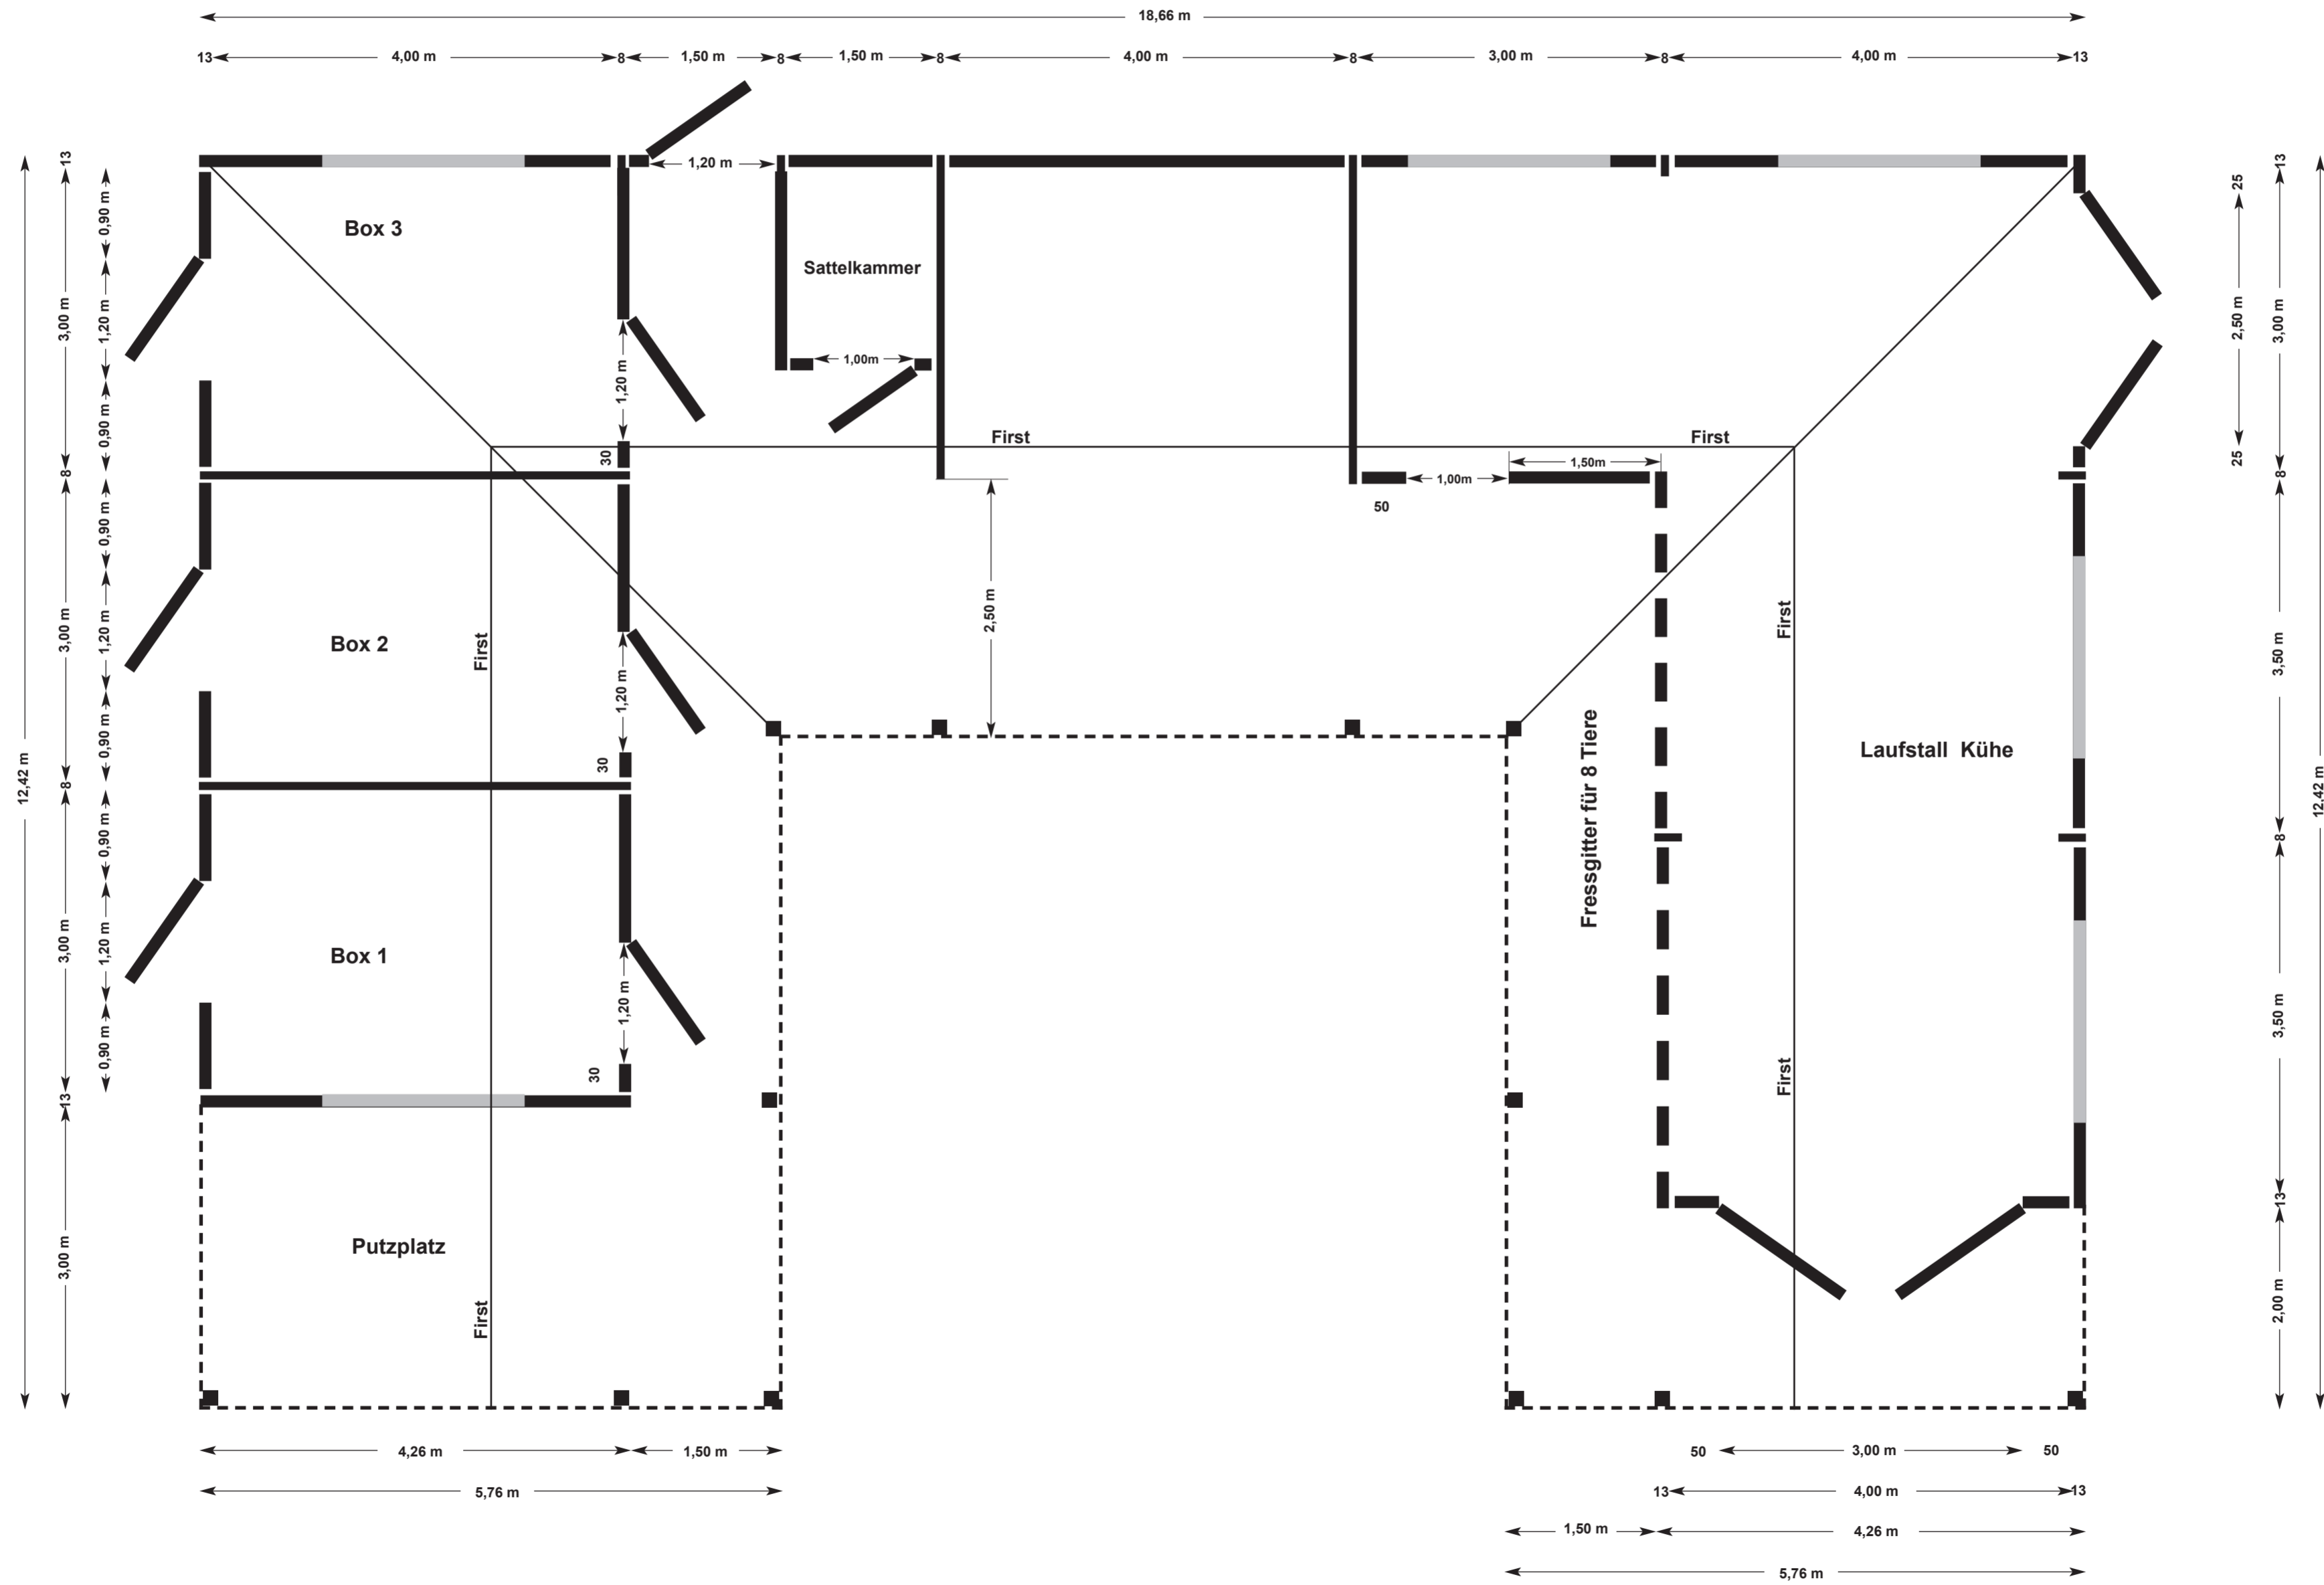


Projekt Nr. 28: Stallanlage 12,42 m x 18,66 m

Skandwood · W. Kau · Junkerhohlweg 17a · 24939 Flensburg · Tel. 0461 / 40 68 10 - 0 · Fax 0461 / 40 68 10 - 29

Frontansicht

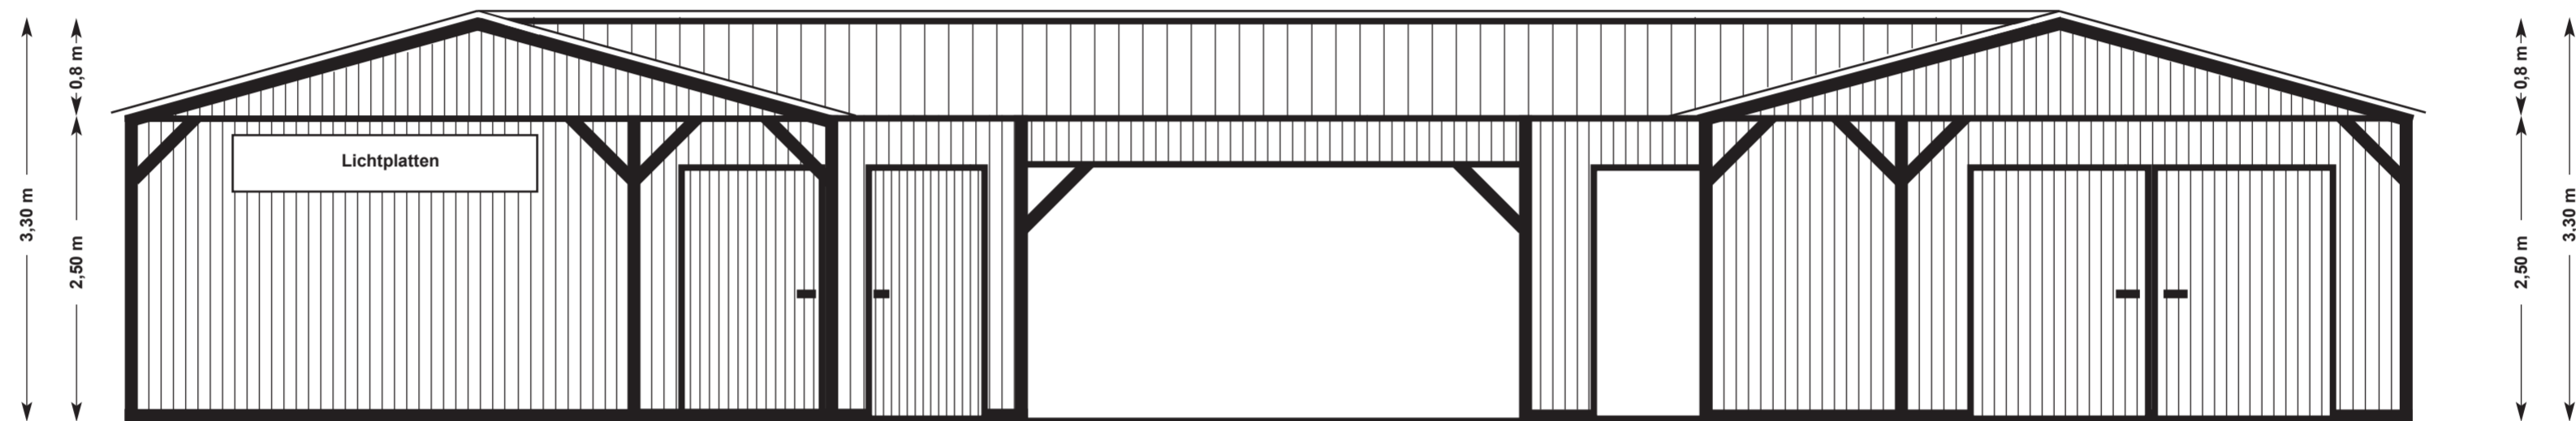


Rückansicht

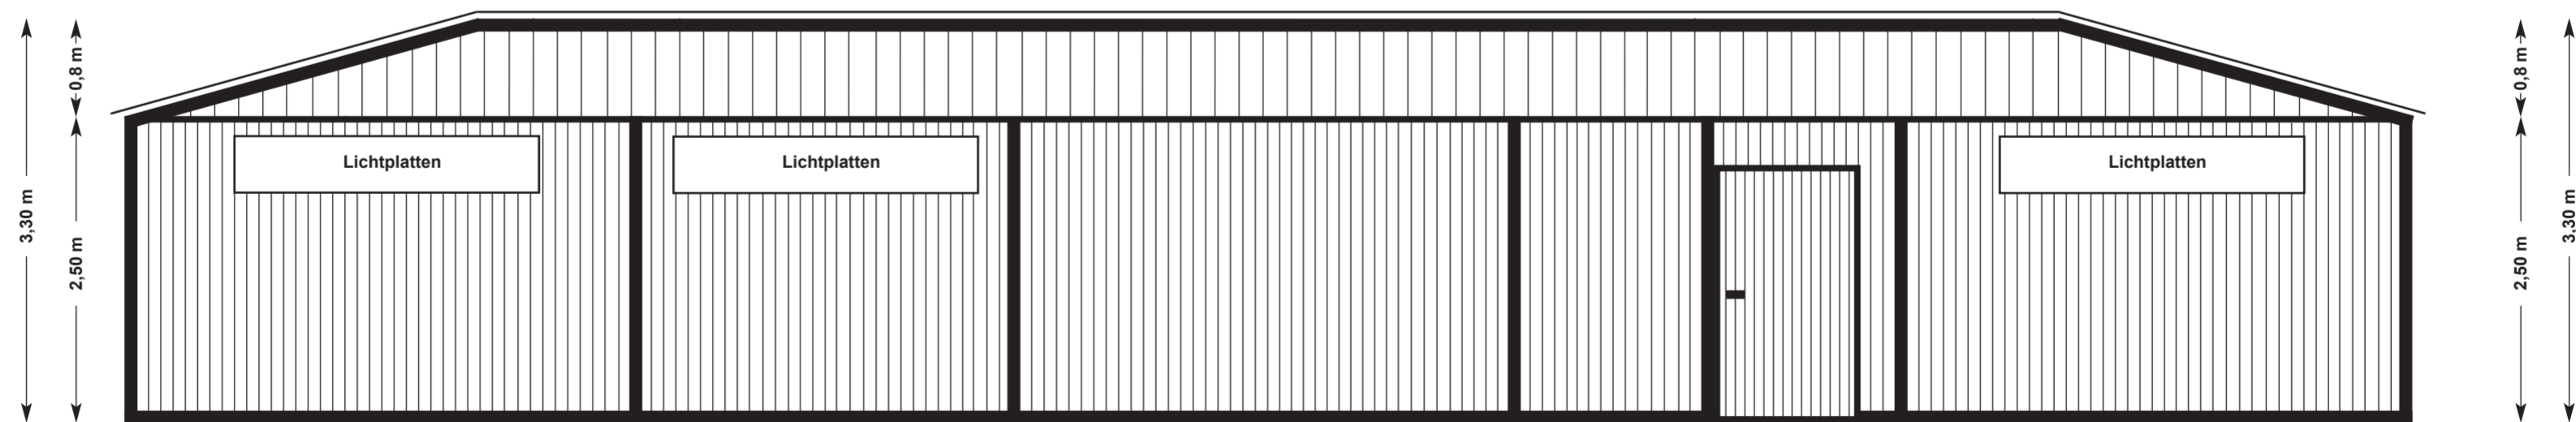

Projekt Nr. 28: Stallanlage 12,42 m x 18,66 m

Skandwood · W. Kau · Junkerhohlweg 17a · 24939 Flensburg · Tel. 0461 / 40 68 10 - 0 · Fax 0461 / 40 68 10 - 29

Seitenansicht rechts

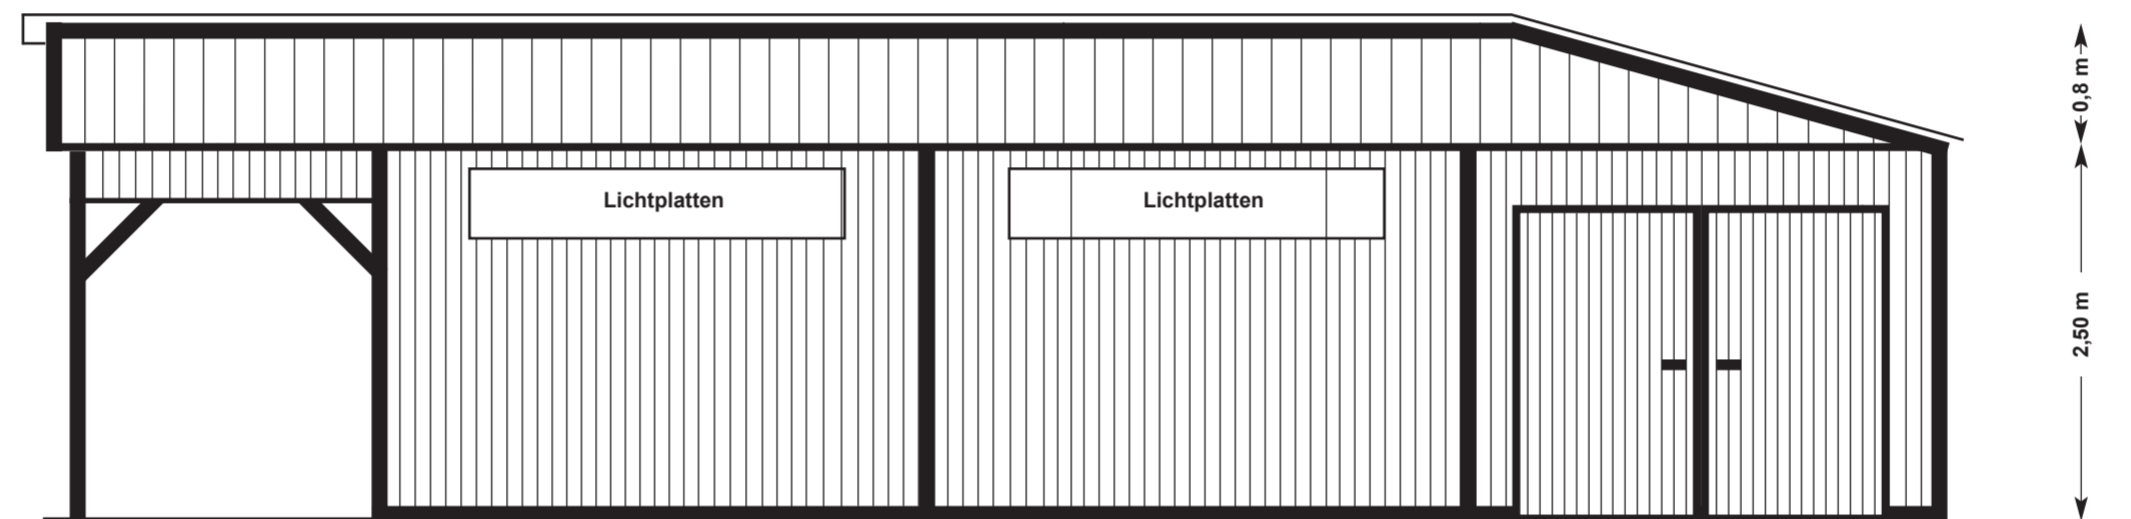

Seitenansicht links

