


Projekt Nr. 3: Stallung 6,50 x 20,50m


Skandwood · W. Kau · Junkerhohlweg 17a · 24939 Flensburg · Tel. 0461 / 406810 - 0 · Fax 0461 / 406810 - 29

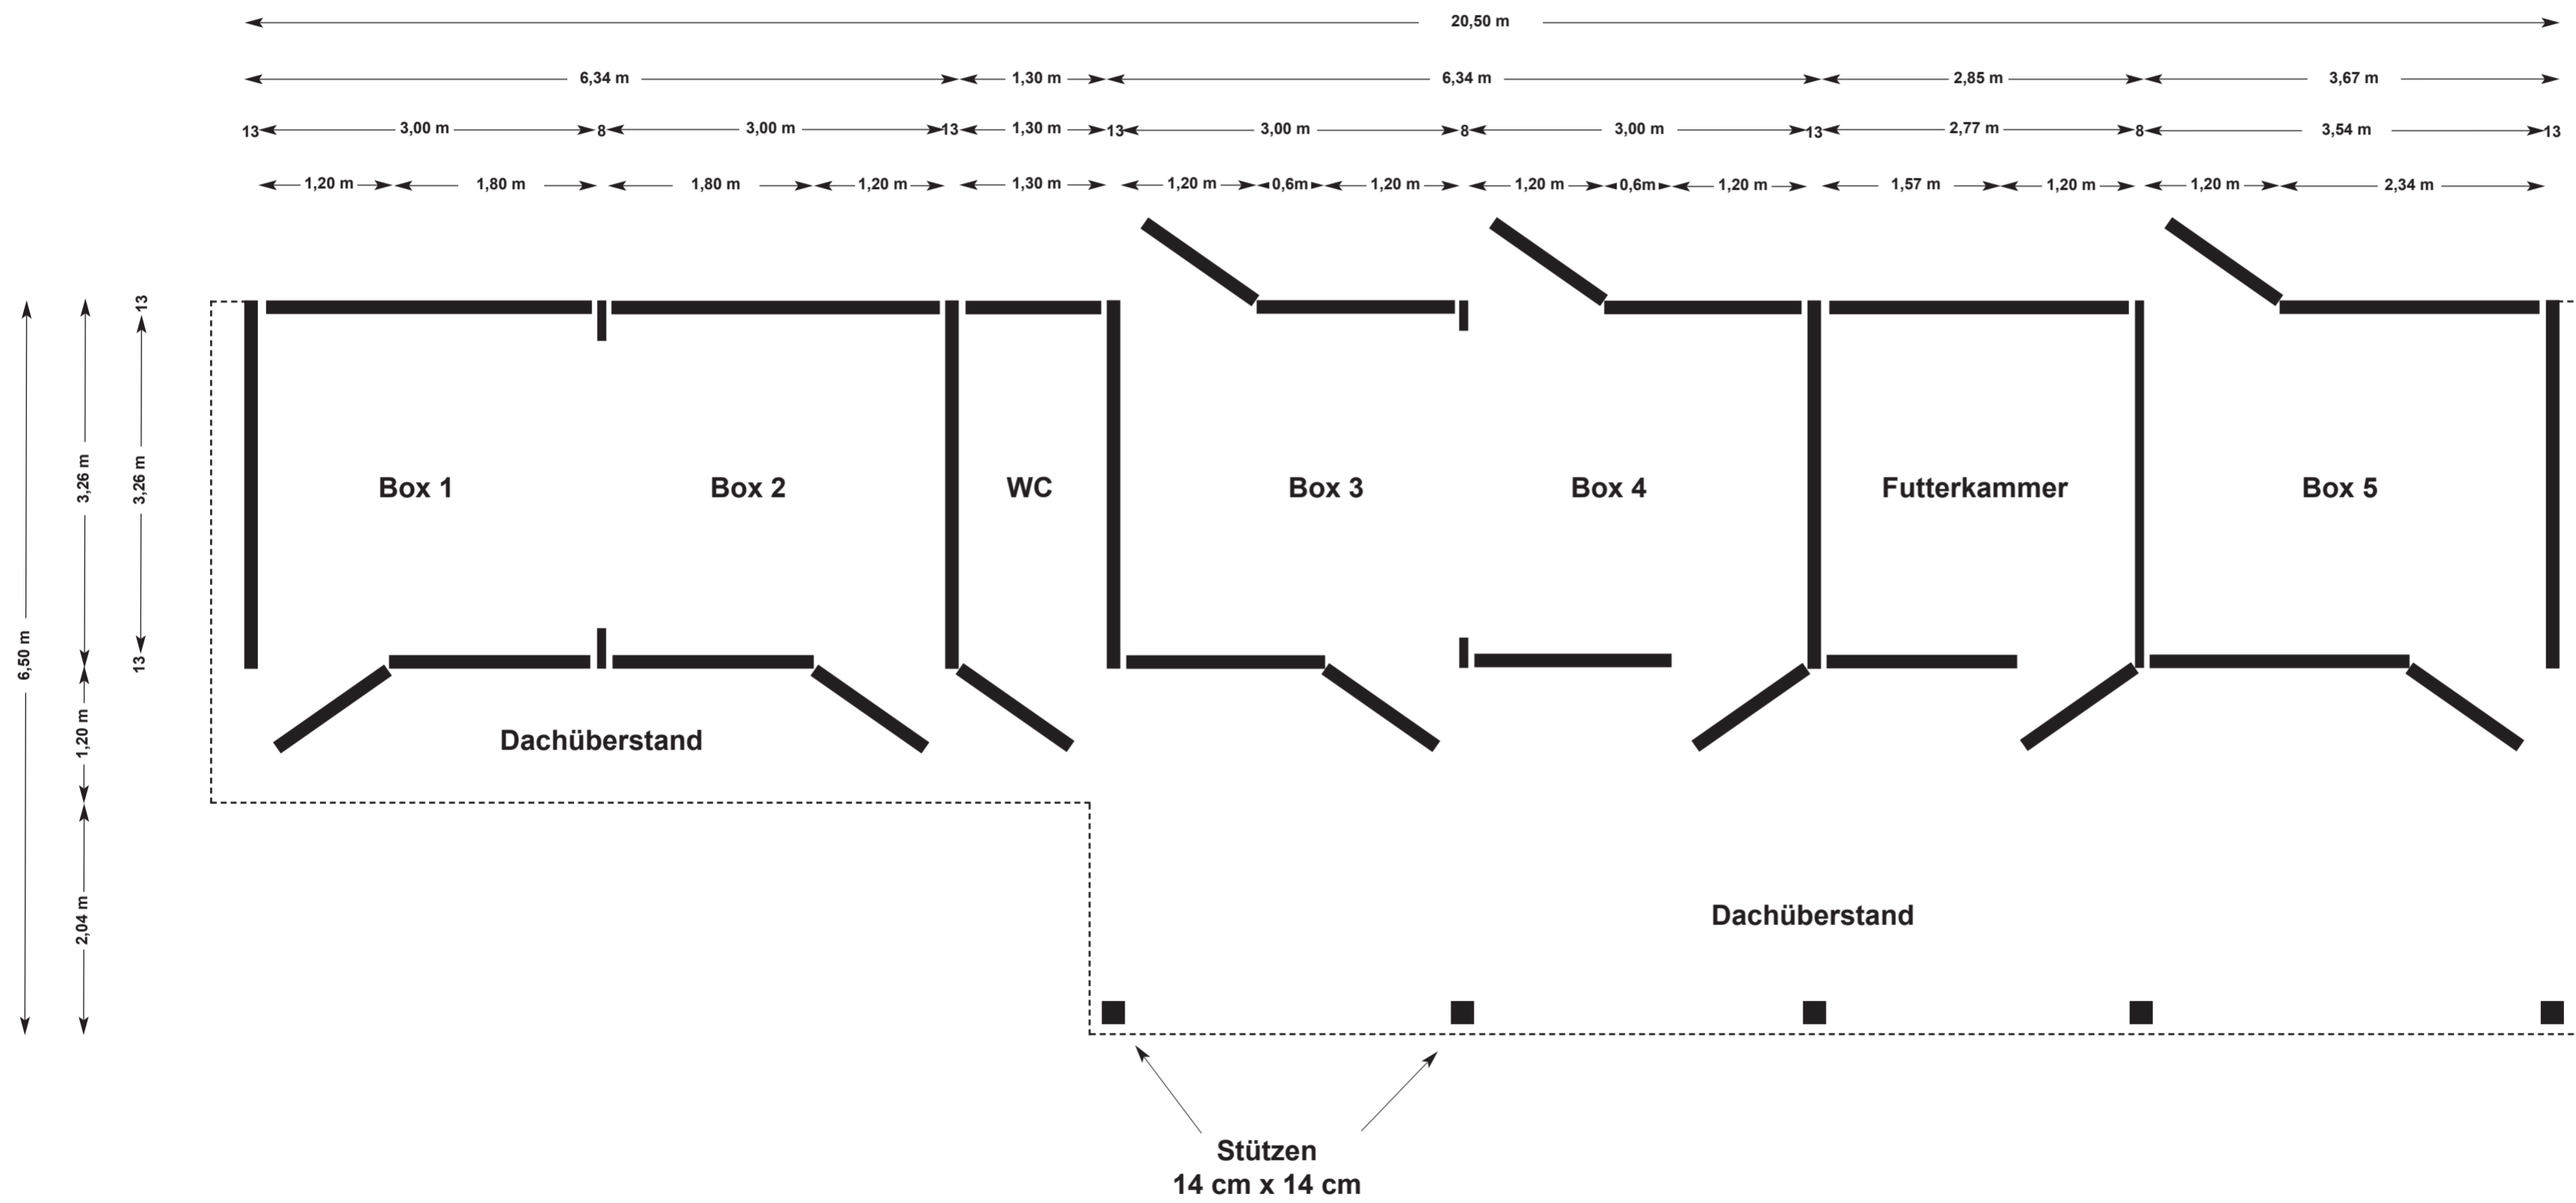


Projekt Nr. 3: Stallung 6,50 x 20,50m

Skandwood · W. Kau · Junkerhohlweg 17a · 24939 Flensburg · Tel. 0461 / 406810 - 0 · Fax 0461 / 406810 - 29

Frontwand

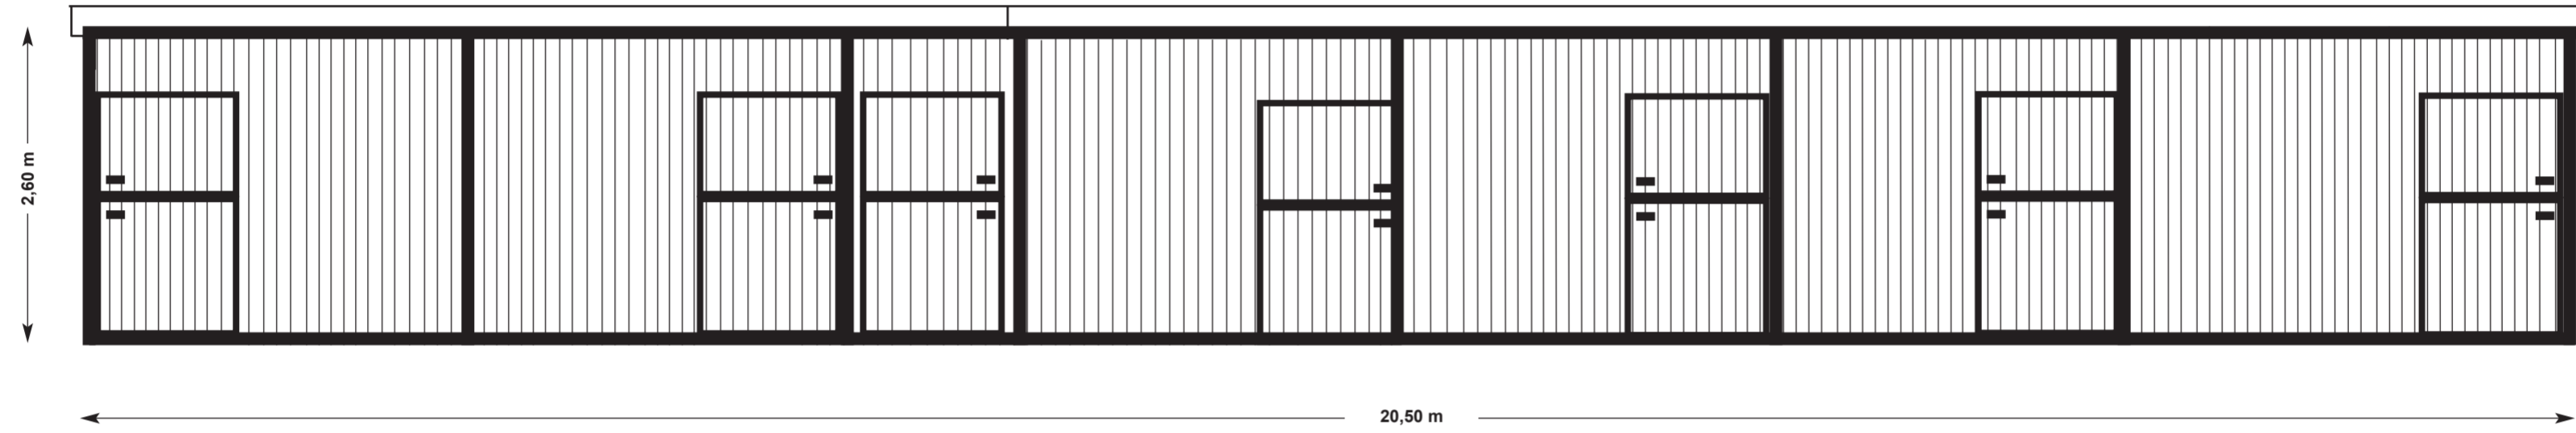

Rückwand

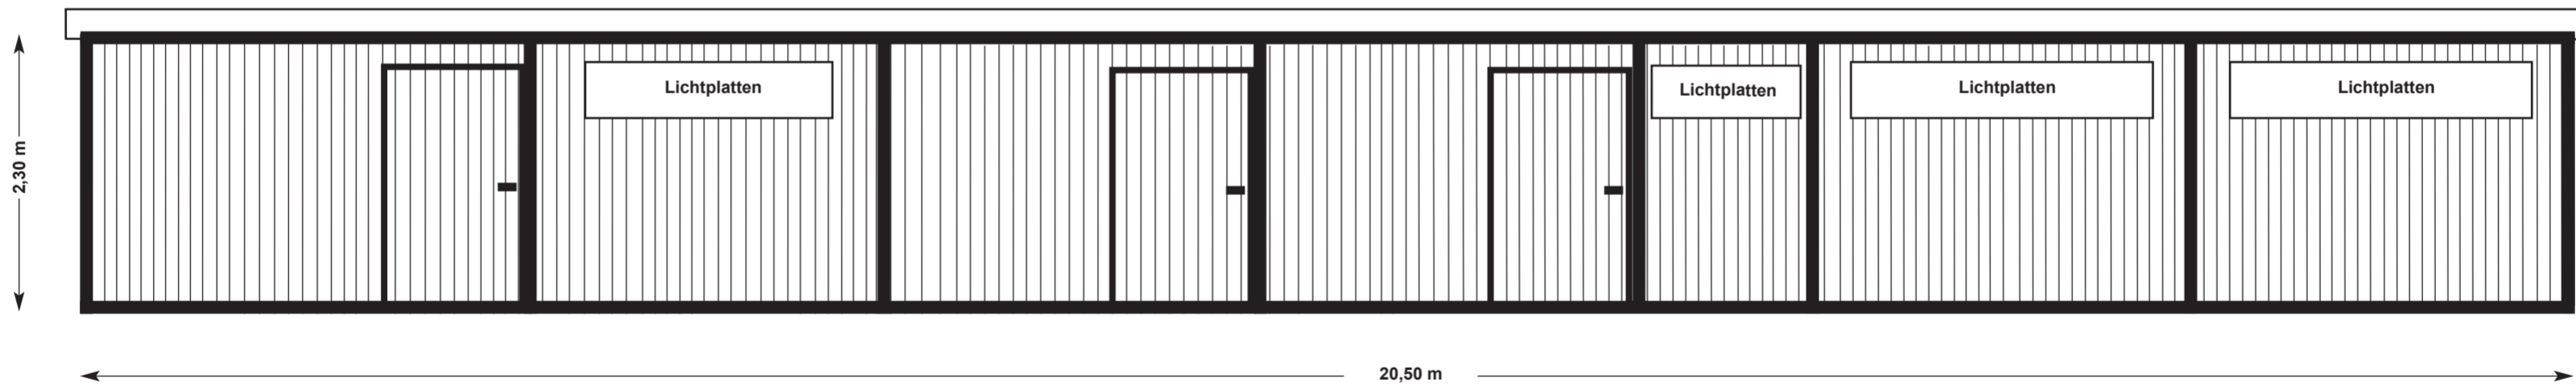

Projekt Nr. 3: Stallung 6,50 x 20,50m

Skandwood · W. Kau · Junkerhohlweg 17a · 24939 Flensburg · Tel. 0461 / 406810 - 0 · Fax 0461 / 406810 - 29

Seiten-
ansichten

