


Projekt Nr. 17: Stallanlage 9,42 m x 15,58 m

Skandwood · W. Kau · Junkerhohlweg 17a · 24939 Flensburg · Tel. 0461 / 406810 - 0 · Fax 0461 / 406810 - 29

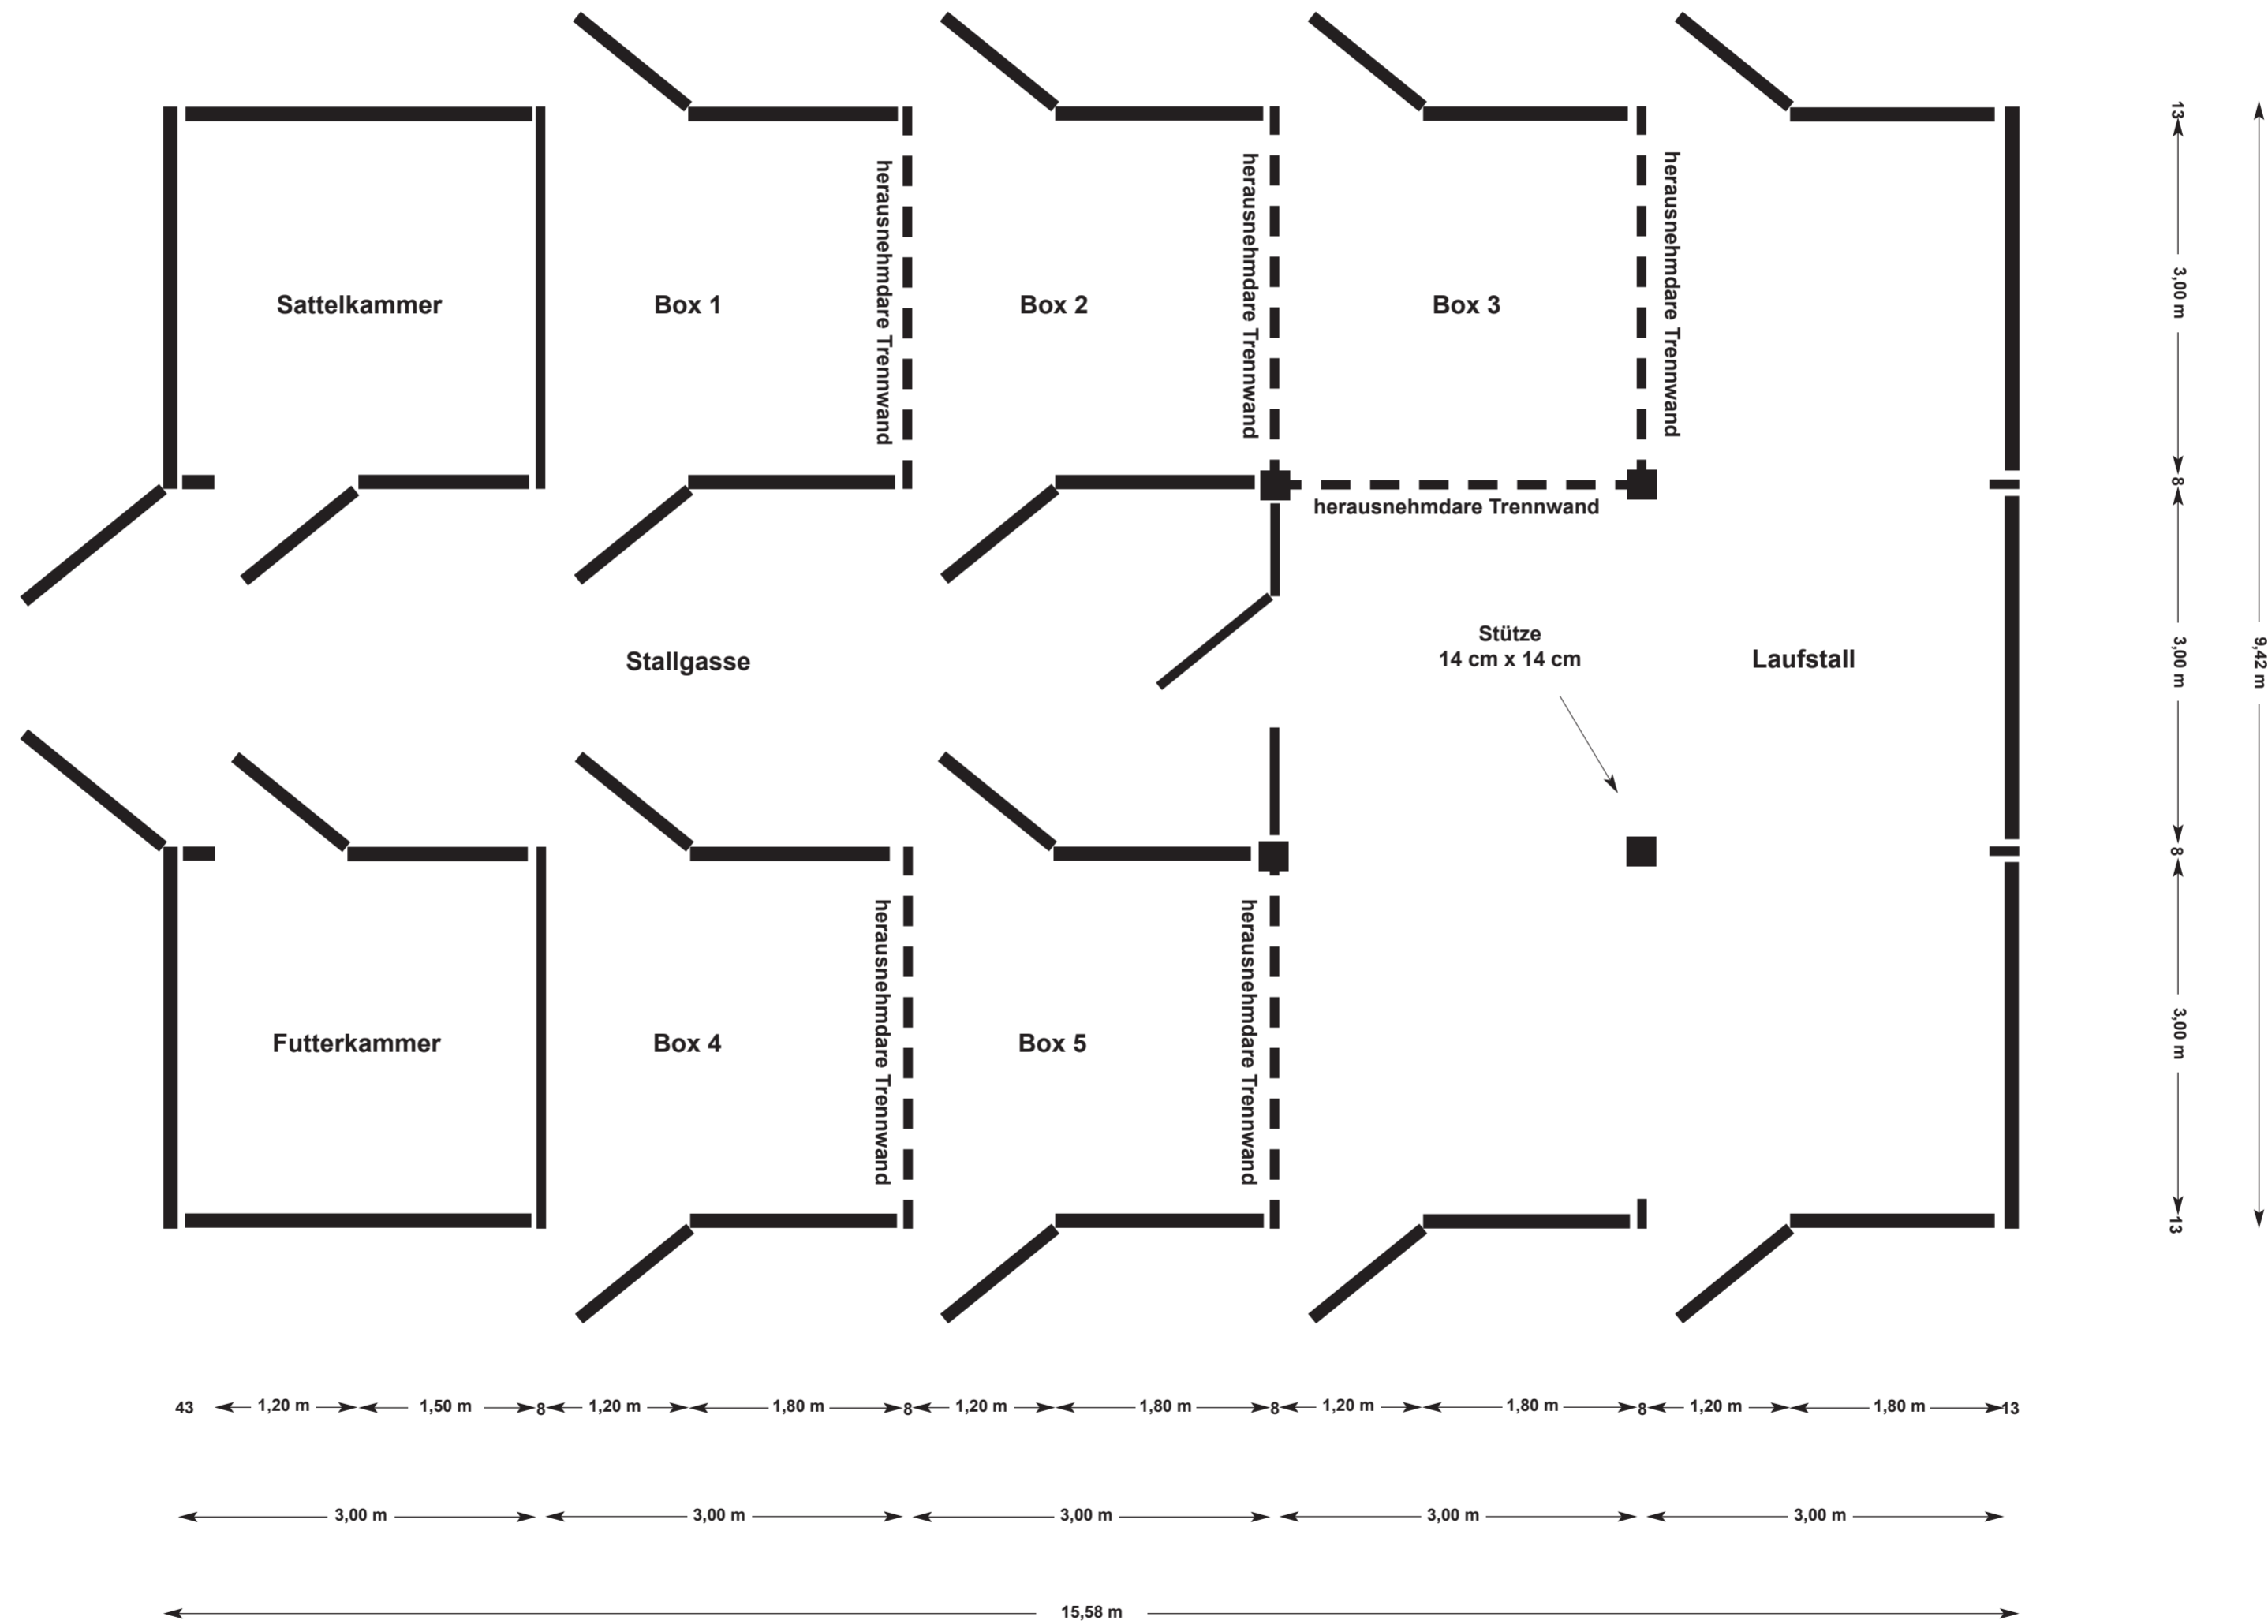

Projekt Nr. 17: Stallanlage 9,42 m x 15,58 m

Skandwood · W. Kau · Junkerhohlweg 17a · 24939 Flensburg · Tel. 0461 / 406810 - 0 · Fax 0461 / 406810 - 29

