


# Projekt Nr. 6: Stallanlage 11,42 m x 18,08 m


Skandwood · W. Kau · Junkerhohlweg 17a · 24939 Flensburg · Tel. 0461 / 40 68 10 - 0 · Fax 0461 / 40 68 10 - 29

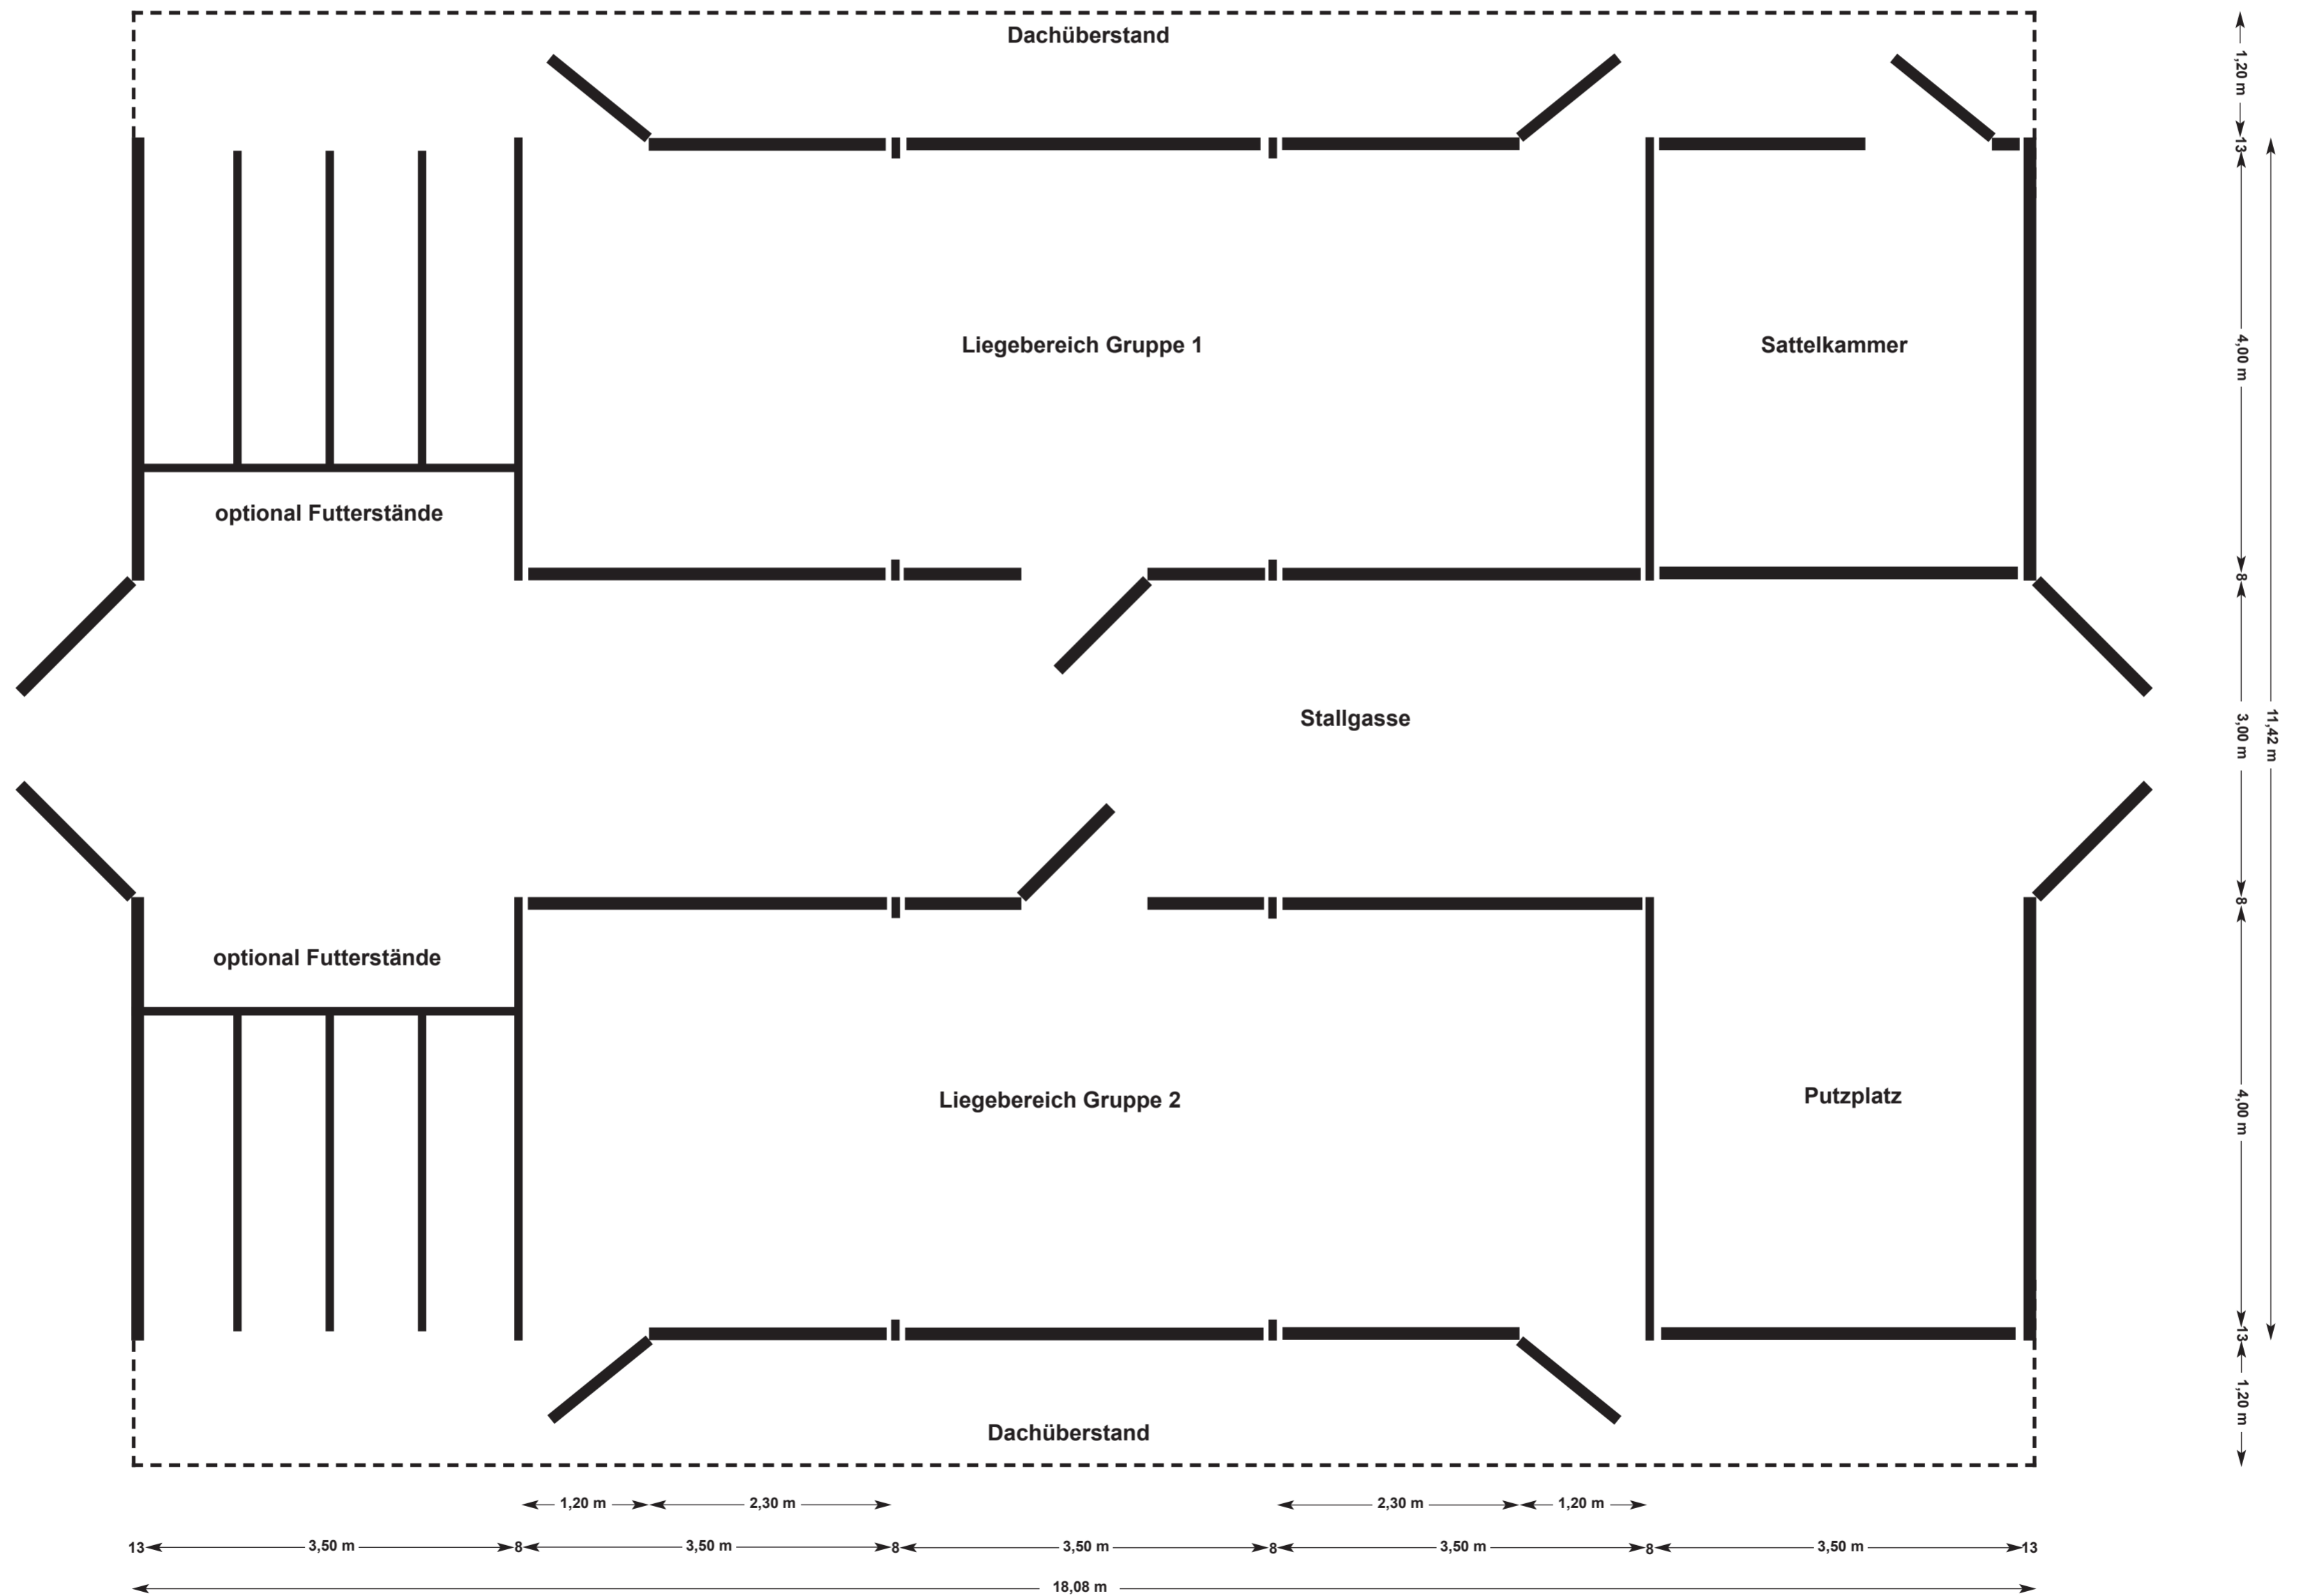

# Projekt Nr. 6: Stallanlage 11,42 m x 18,08 m

Skandwood · W. Kau · Junkerhohlweg 17a · 24939 Flensburg · Tel. 0461 / 40 68 10 - 0 · Fax 0461 / 40 68 10 - 29

## Vorderansicht

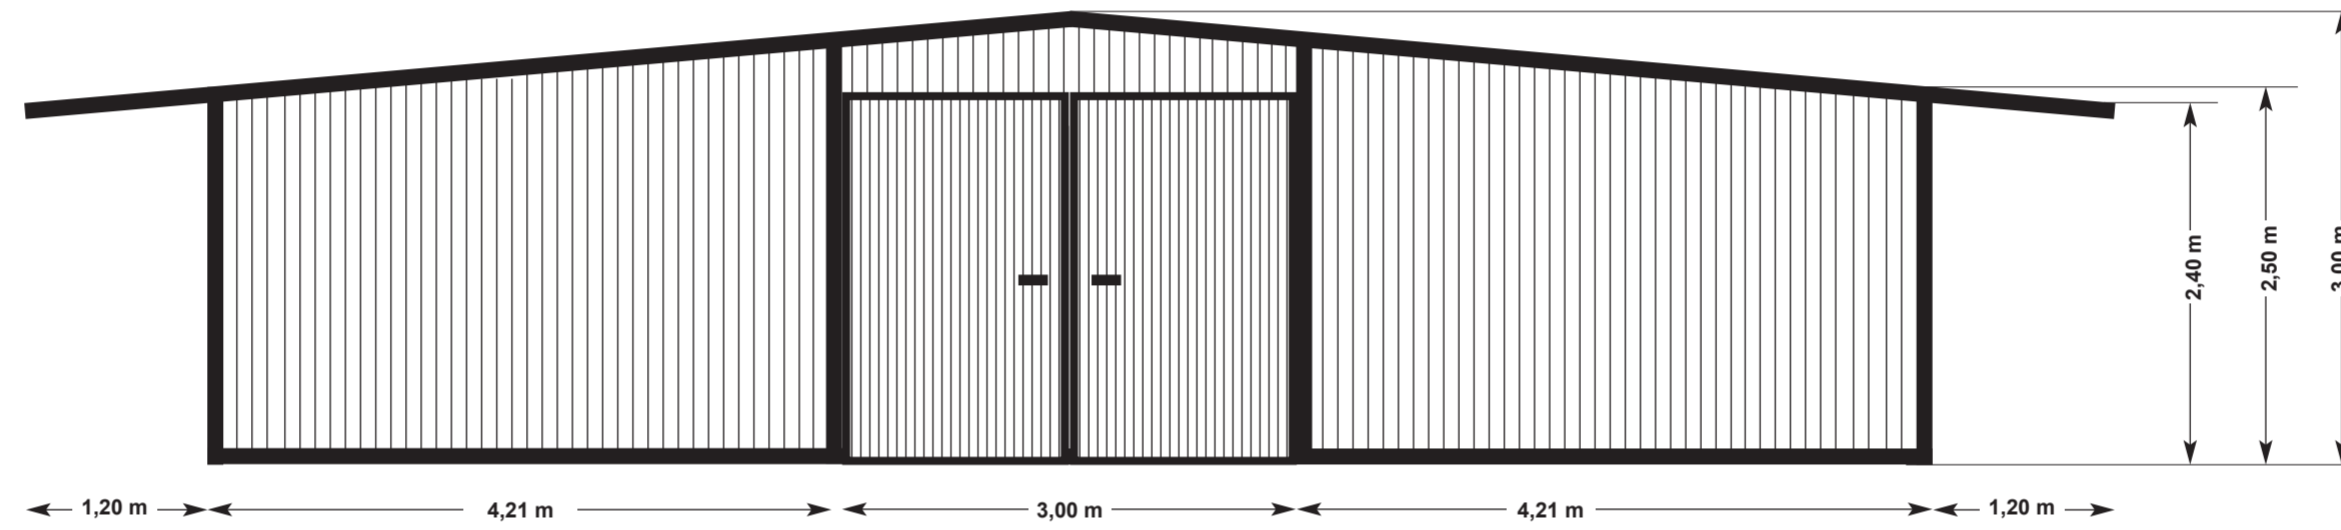

## Rückansicht

