


Projekt Nr. 8: Stallanlage 7,34 m x 22,66 m

Skandwood W. Kau · Junkerhohlweg 17a · 24939 Flensburg · Tel. 0461 / 406810 - 0 · Fax 0461 / 406810 - 29

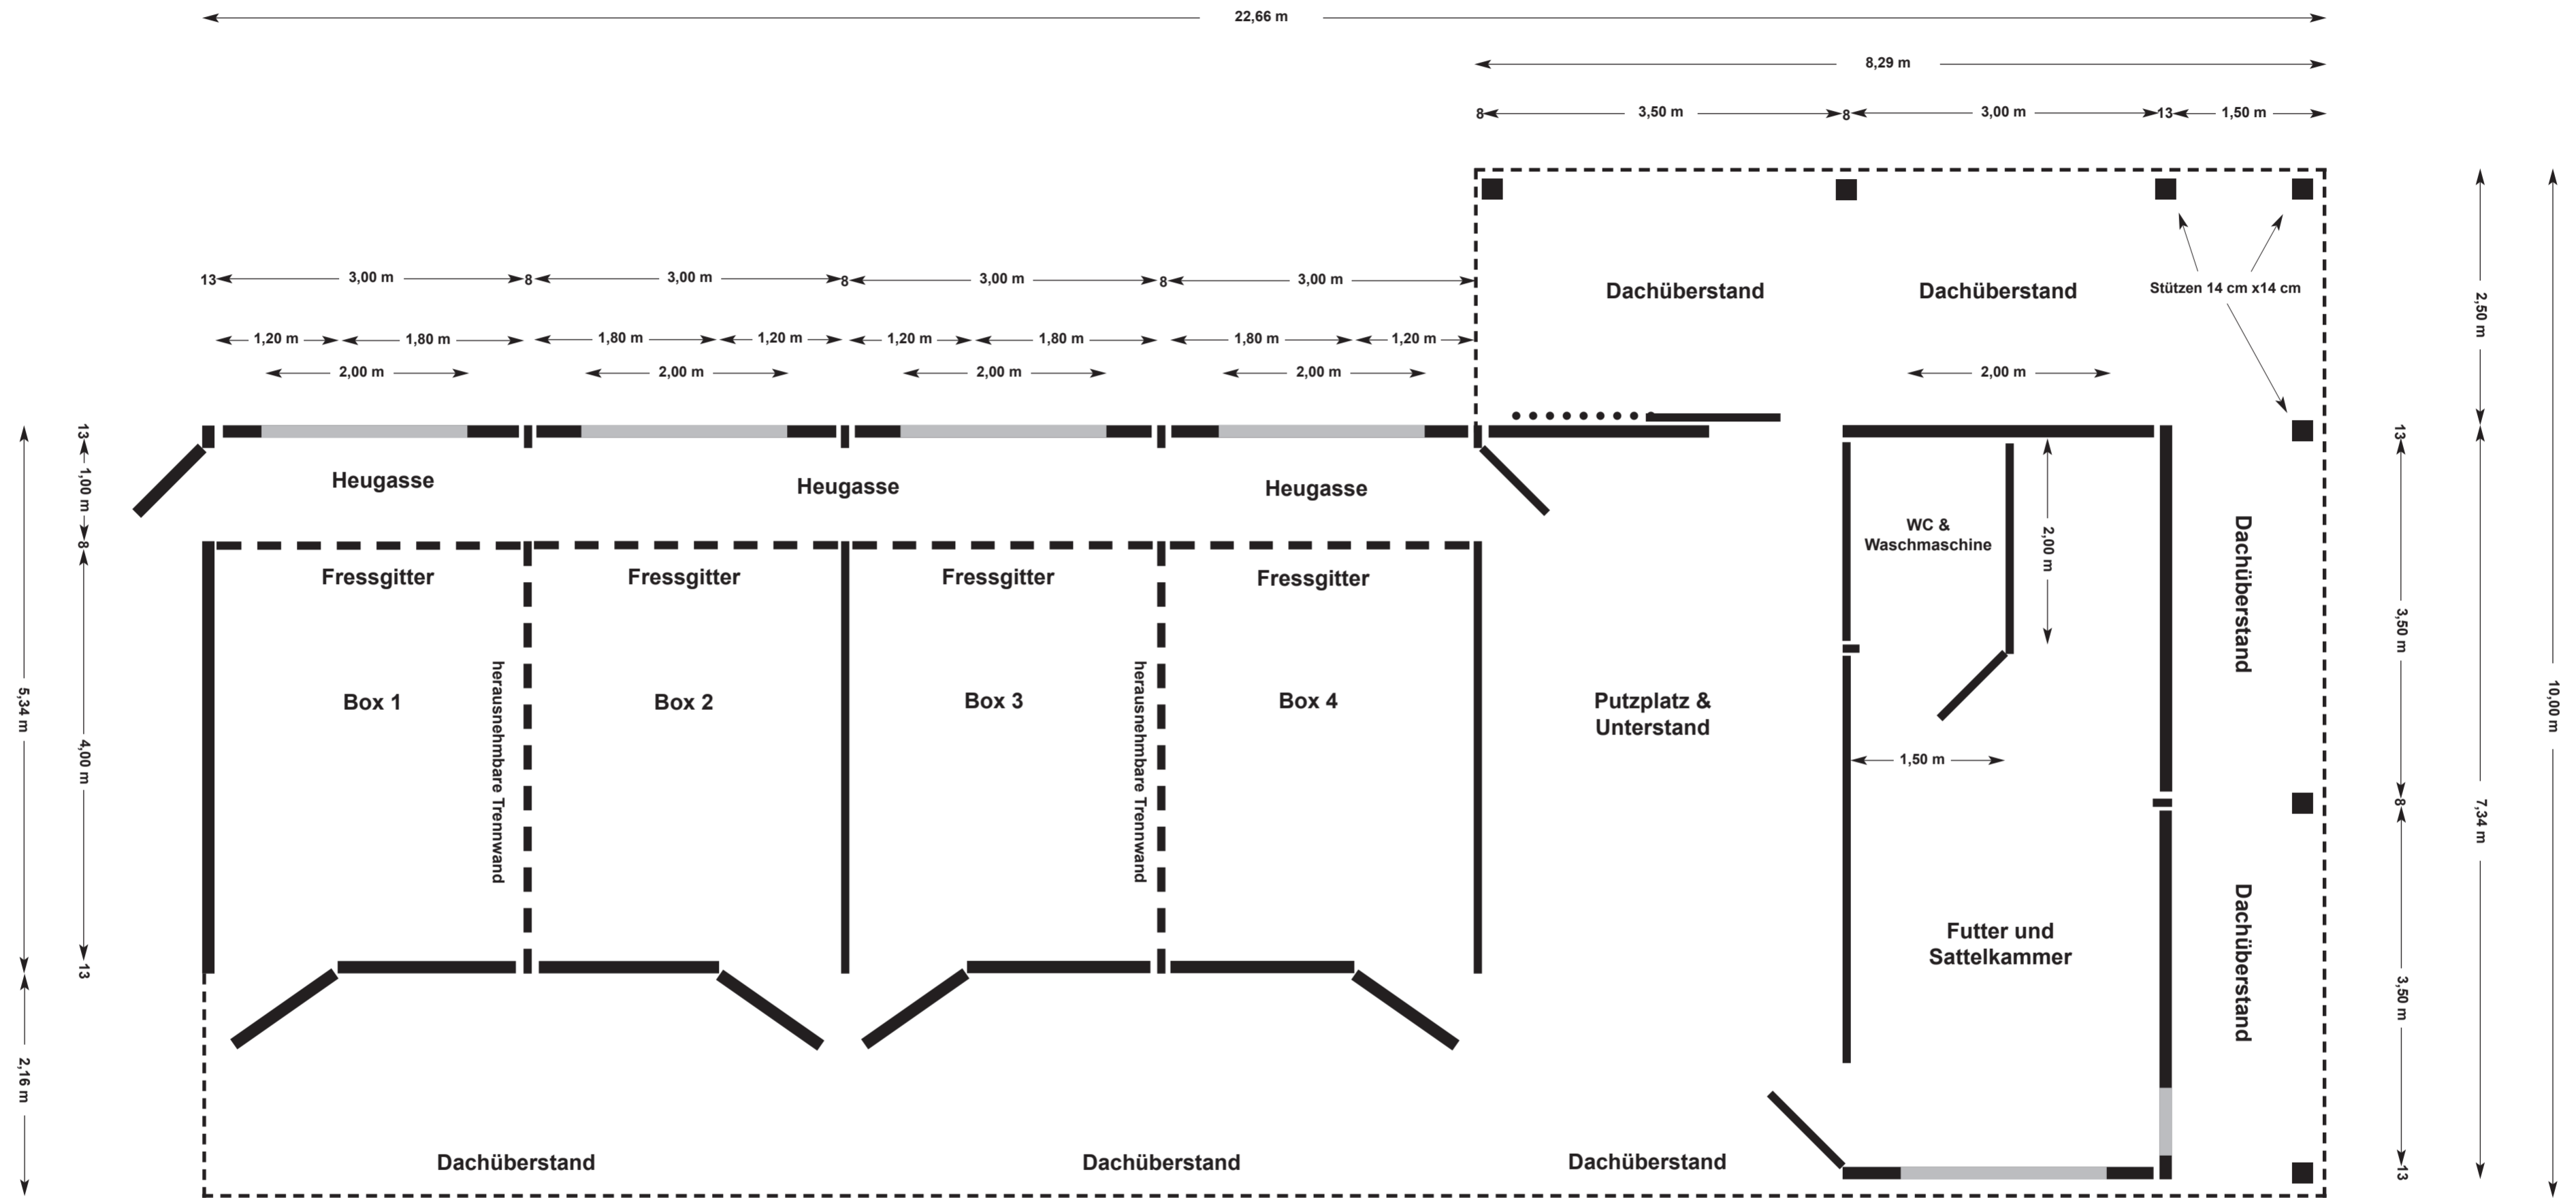

Projekt Nr. 8: Stallanlage 7,34 m x 22,66 m

Skandwood W. Kau · Junkerhohlweg 17a · 24939 Flensburg · Tel. 0461 / 406810 - 0 · Fax 0461 / 406810 - 29

